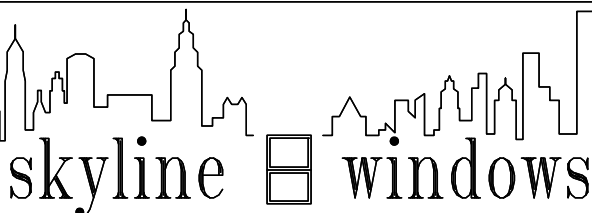



P:\skyline\SG504 SECTIONS w 1500 DOOR.dwg, 2:00, 11/6/2012 4:30:16 PM, mitsouki, Adobe PDF, 1:2

 <p>skyline windows 220 EAST 138TH ST. BRONX, NEW YORK 10451</p>	PROJECT:	-----	<table border="1"> <thead> <tr> <th>NO.</th> <th>DESCRIPTION</th> <th>BY</th> <th>DATE</th> </tr> </thead> <tbody> <tr><td> </td><td> </td><td> </td><td> </td></tr> <tr><td> </td><td> </td><td> </td><td> </td></tr> <tr><td> </td><td> </td><td> </td><td> </td></tr> </tbody> </table>	NO.	DESCRIPTION	BY	DATE												
	NO.	DESCRIPTION		BY	DATE														
LOCATION:	-----																		
ARCHITECT:	-----																		
DWG TITLE:	SG504 WINDOW WALL ELEVATIONS																		
SCALE:	FULL ON 24" X 36" PAPER HALF ON 11" X 17" PAPER																		
CONTRACT NO.:	-----																		
SHEET NO.:	2.00																		

①
OPER. HEAD

②
FIXED/OPER.
TRANSOM


④
OPER. TRANS
SILL

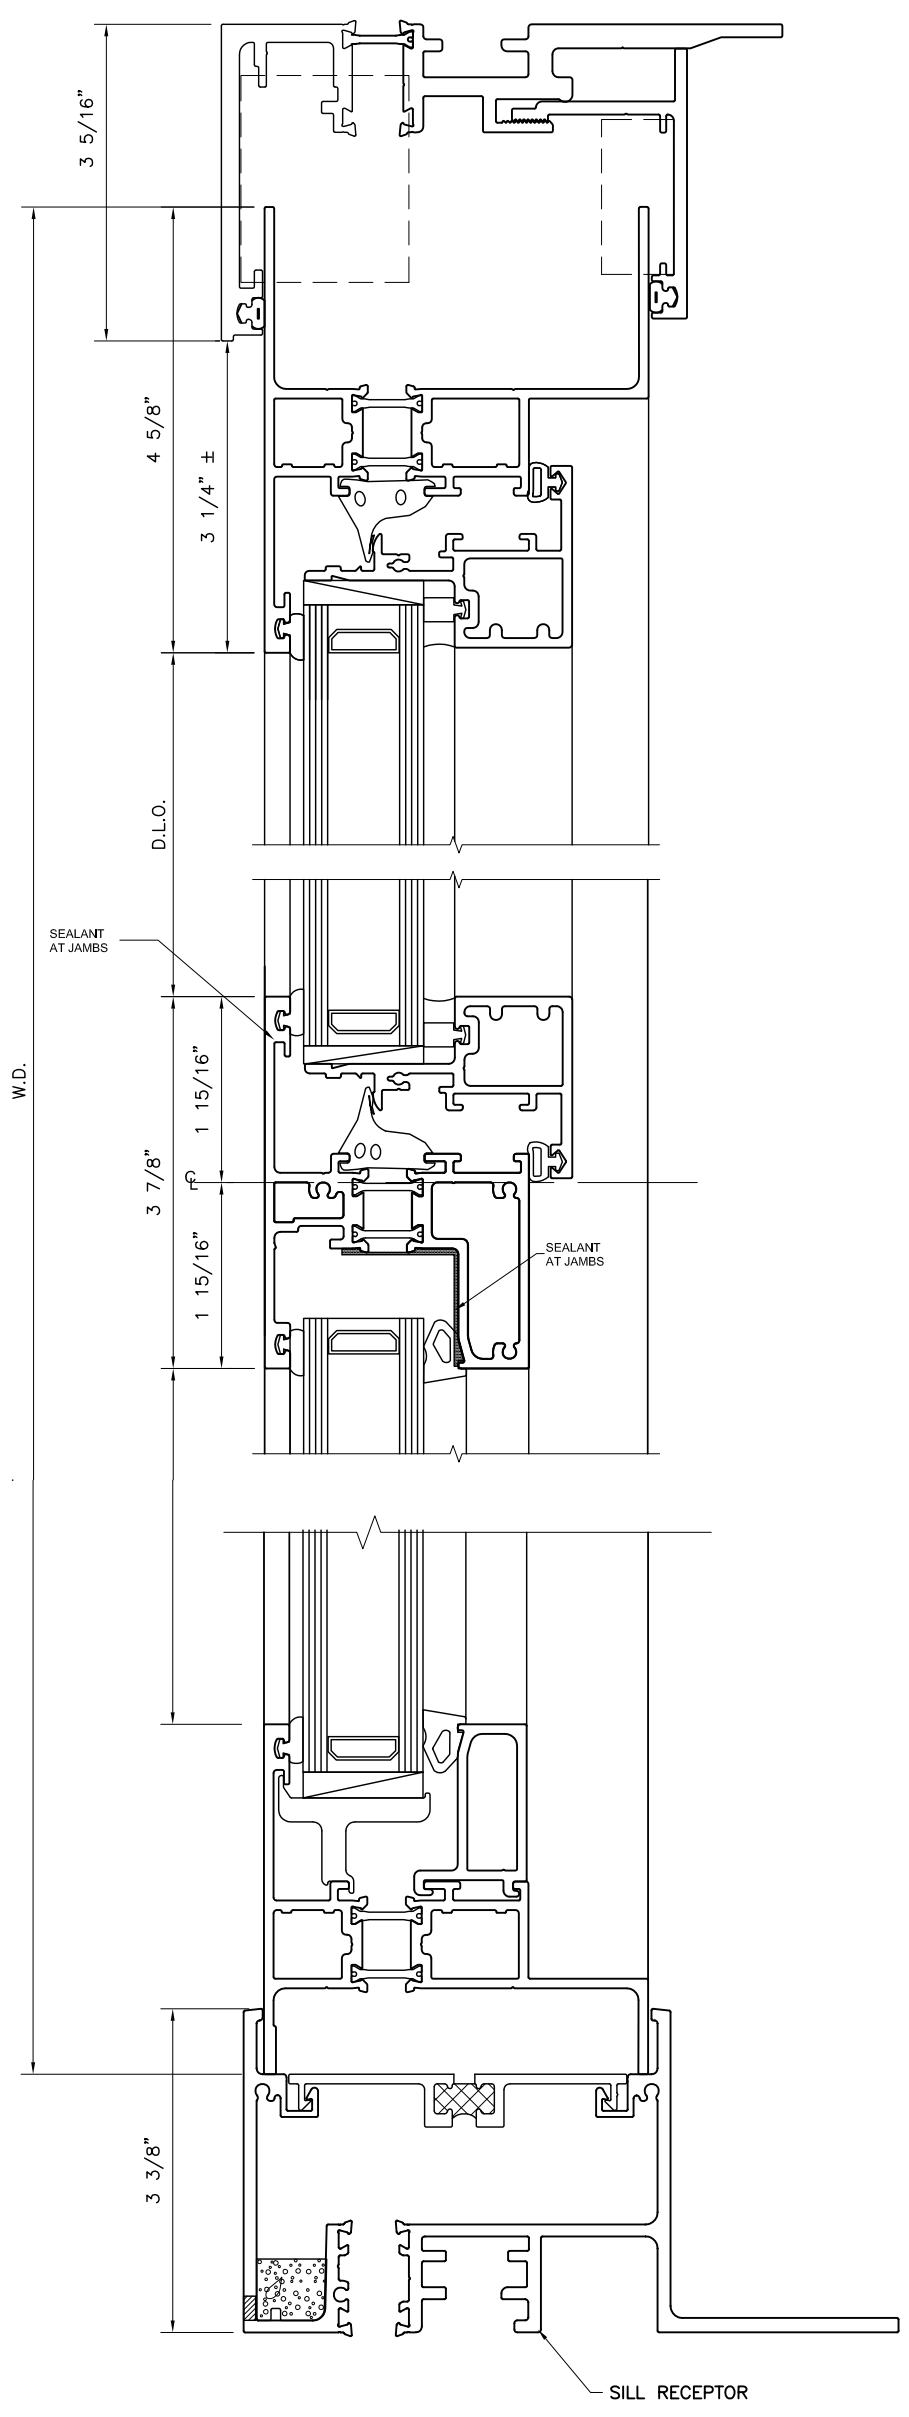

PROJECT:	---
LOCATION:	---
ARCHITECT:	
DWG TITLE:	SG504 SECTIONS

NO.	DESCRIPTION	BY	DATE

SCALE:	FULL ON 24" X 36" PAPER HALF ON 11" X 17" PAPER
CONTRACT NO.:	---
SHEET NO.:	4.00

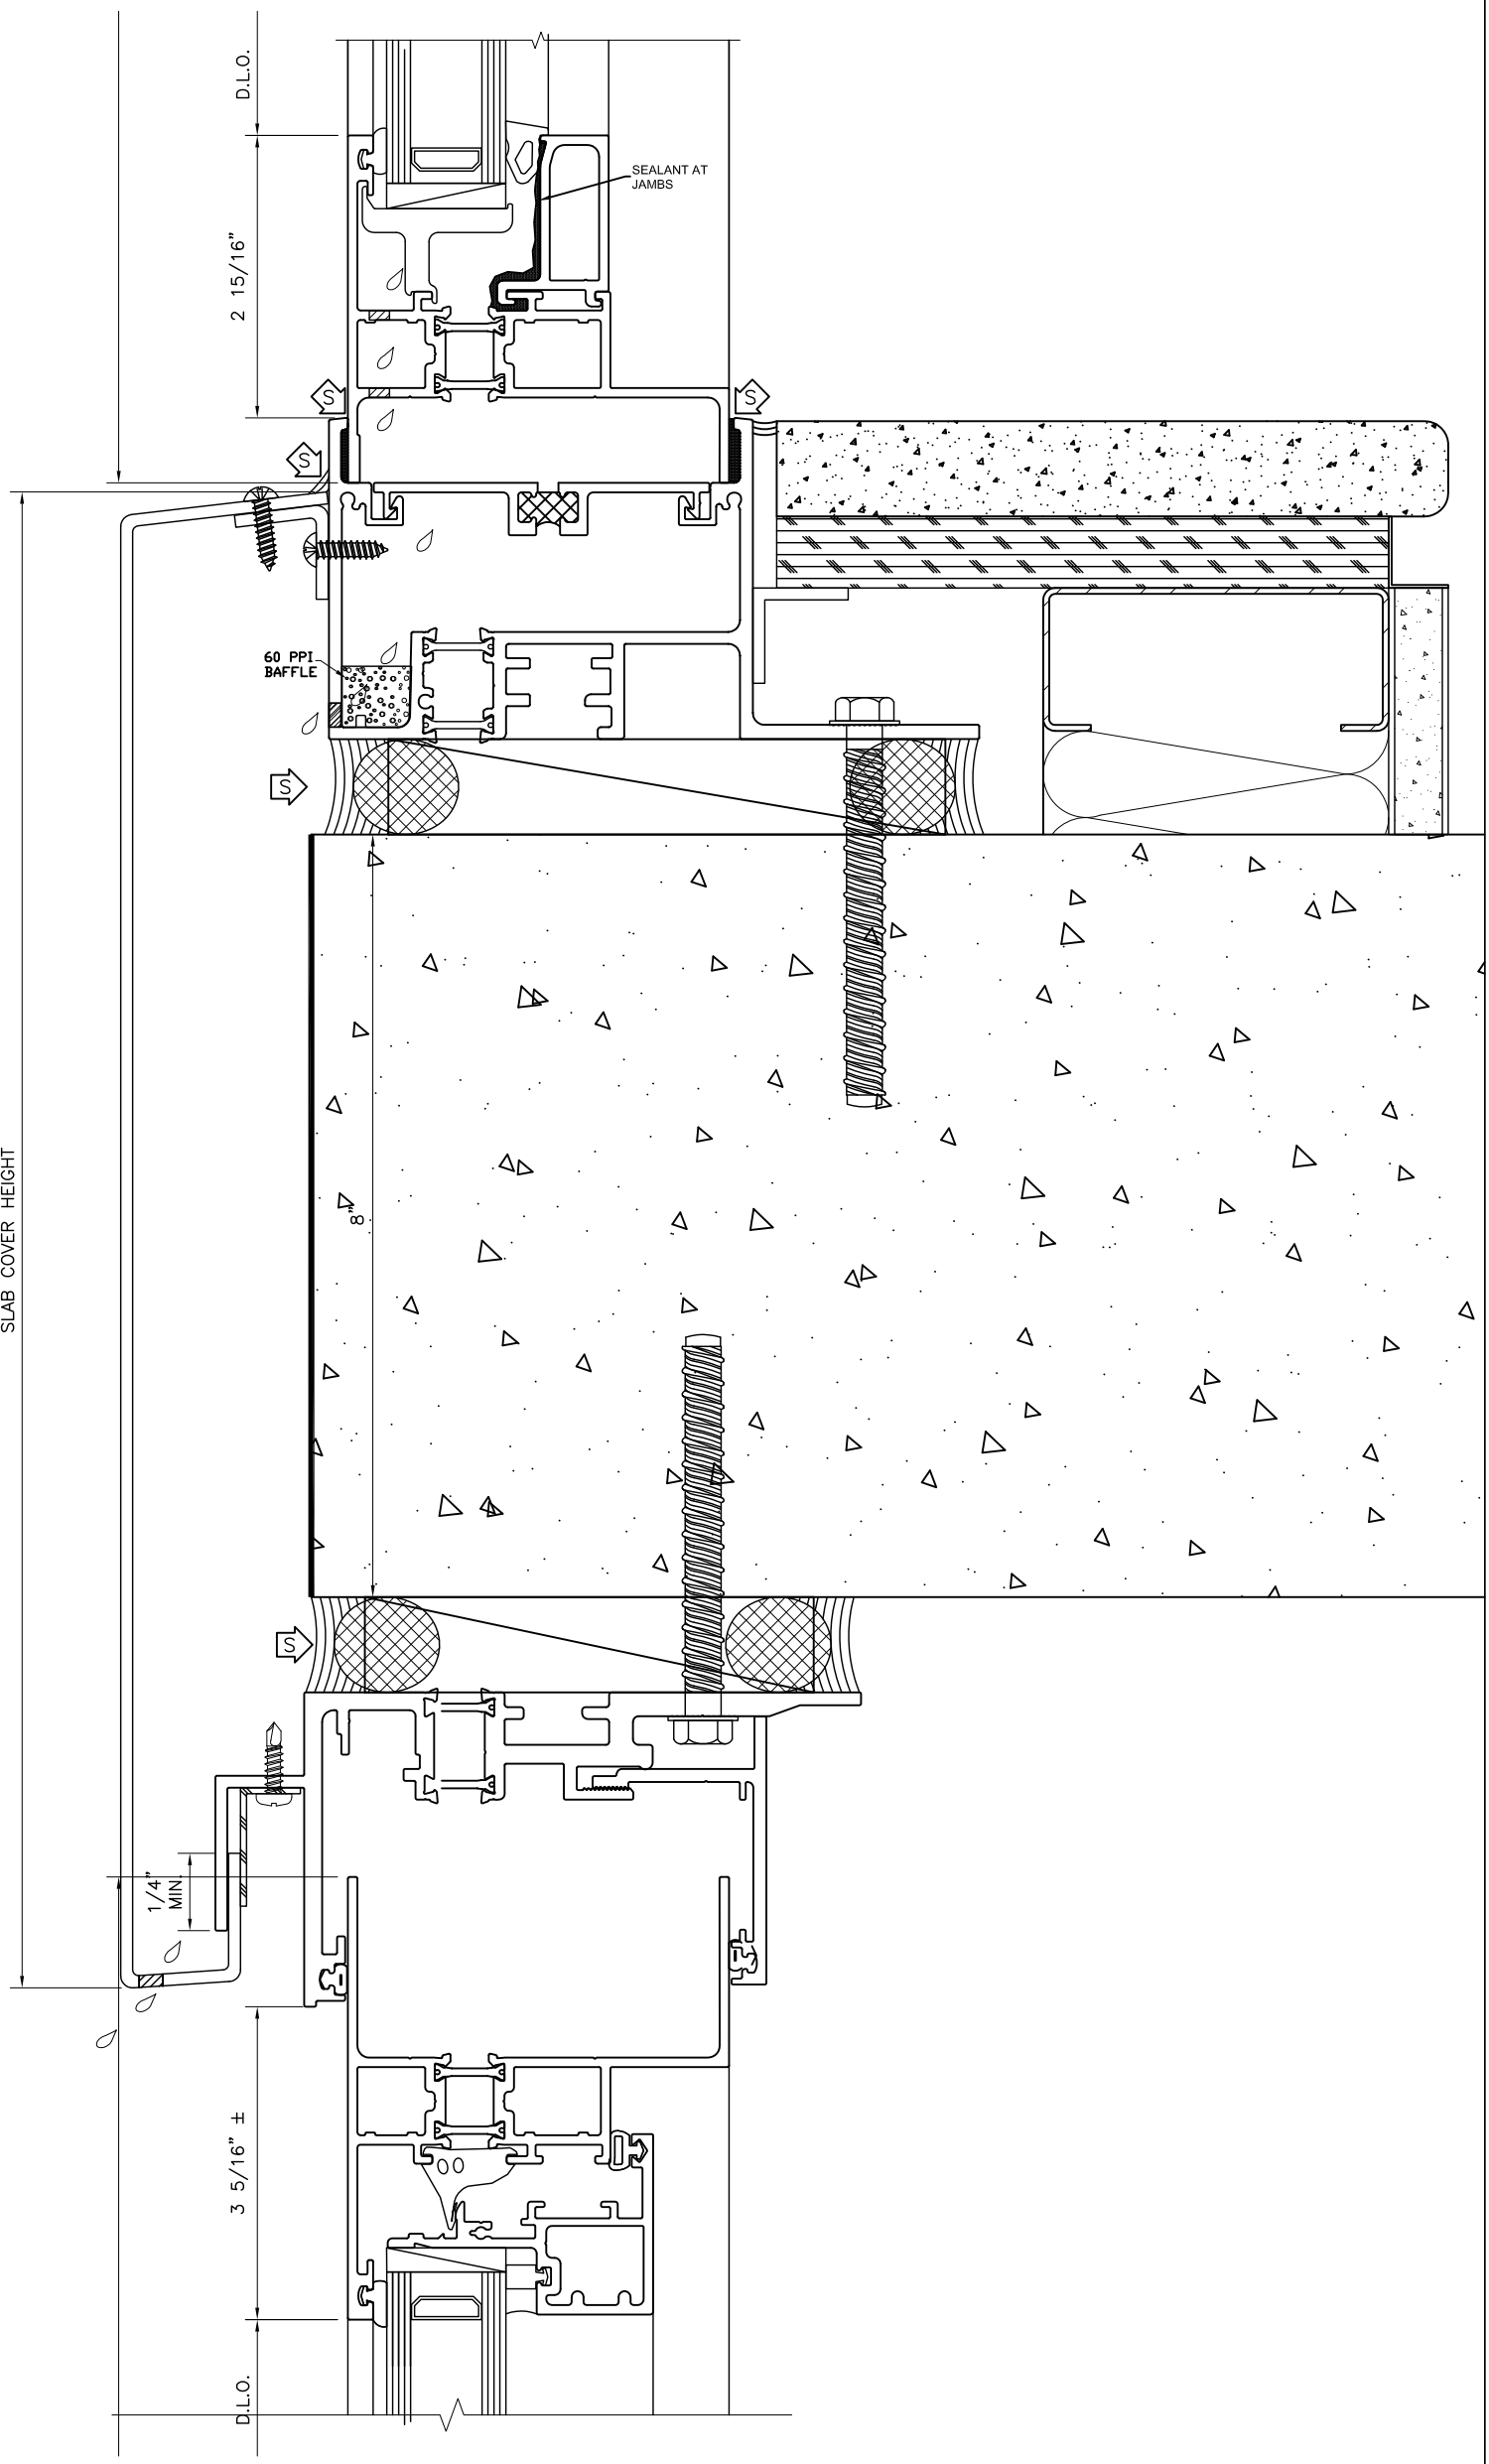

3

SLAB COVER HEIGHT



220 EAST 138TH ST. BRONX, NEW YORK 10451

PROJECT: -----
 LOCATION: -----
 ARCHITECT: -----
 DWG TITLE: SG504 SECTIONS


NO.	DESCRIPTION	BY	DATE

SCALE: FULL ON 24" X 36" PAPER
 HALF ON 11" X 17" PAPER
 CONTRACT NO.: -----
 SHEET NO.: 4.01

5
FIXED HEAD

6
FIXED/FIXED
TRANSOM


8
FIXED SILL

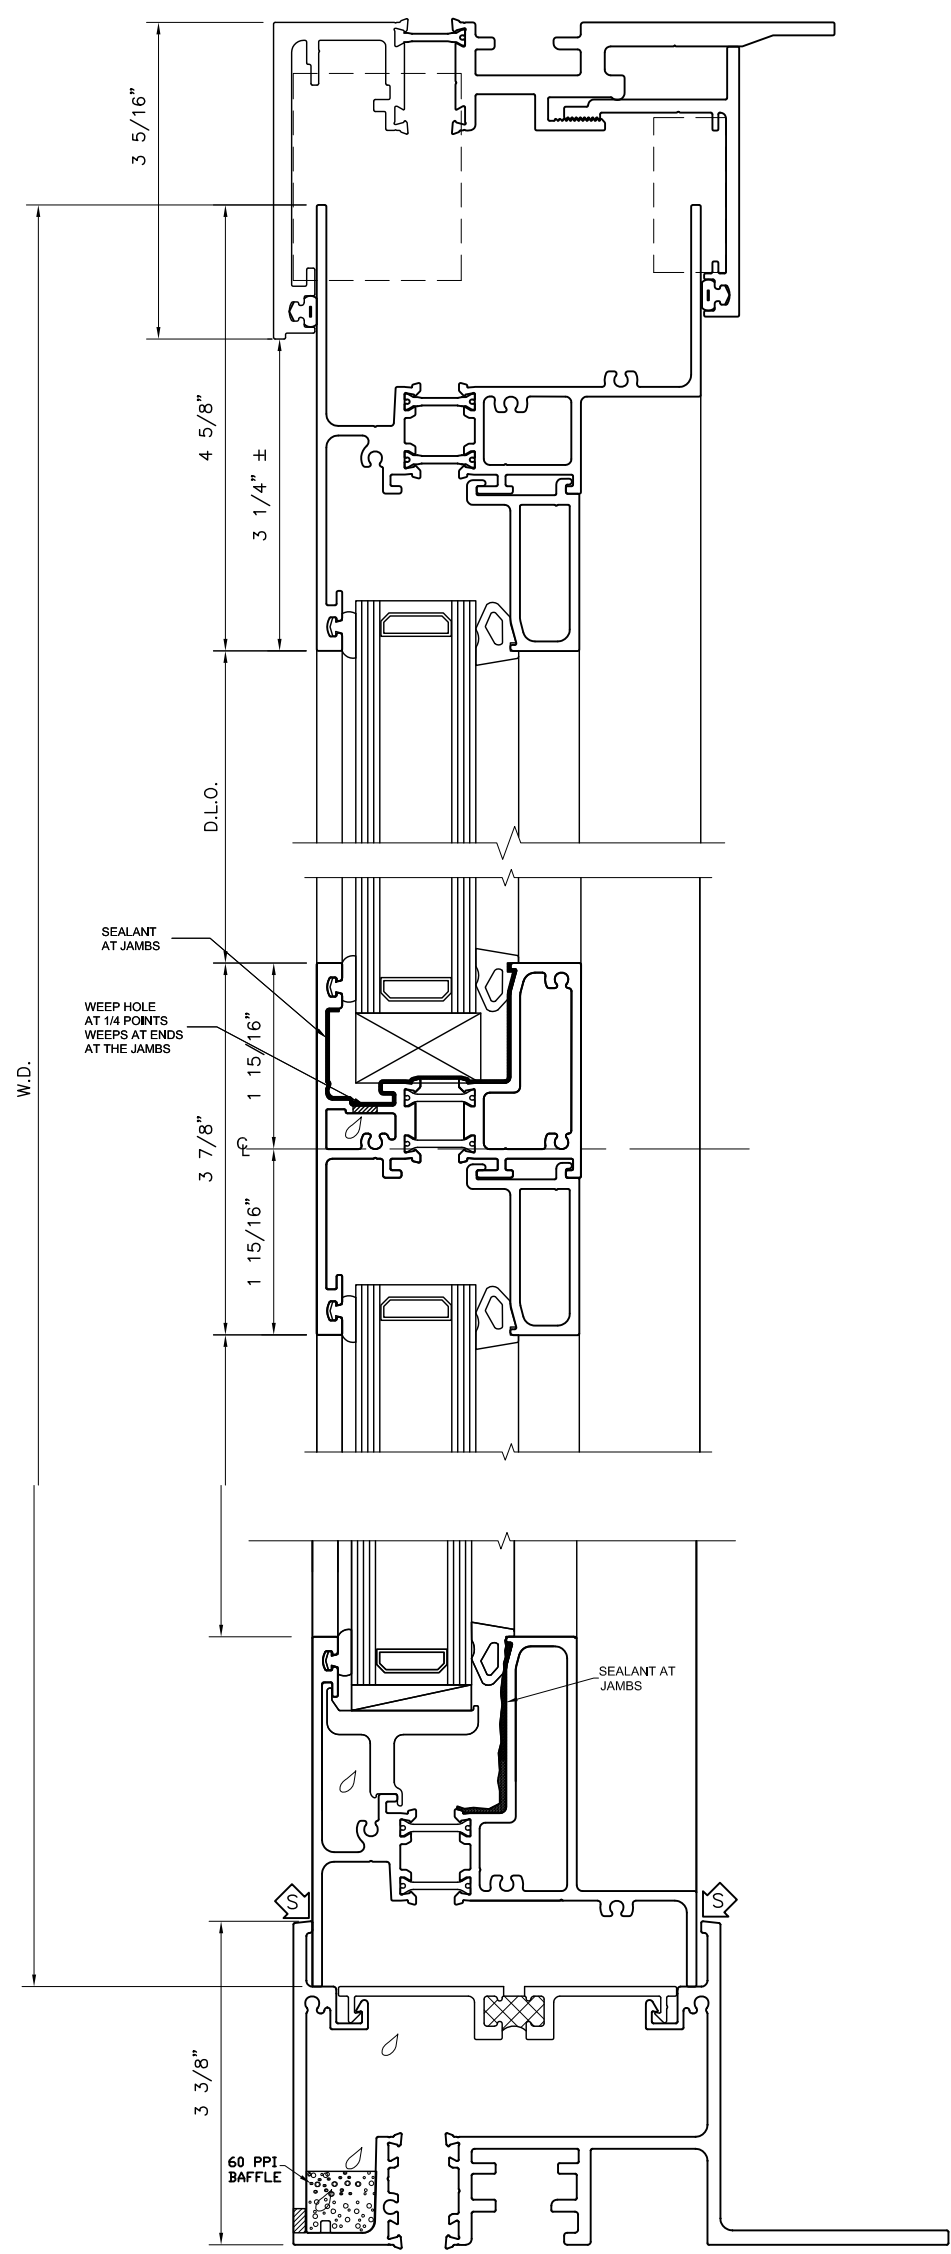

PROJECT:	---
LOCATION:	---
ARCHITECT:	---
DWG TITLE:	SG504 SECTIONS W 1500 DOOR - 4.02

NO.	DESCRIPTION	BY	DATE

SCALE:	FULL ON 24" X 36" PAPER HALF ON 11" X 17" PAPER
CONTRACT NO.:	---
SHEET NO.:	4.02

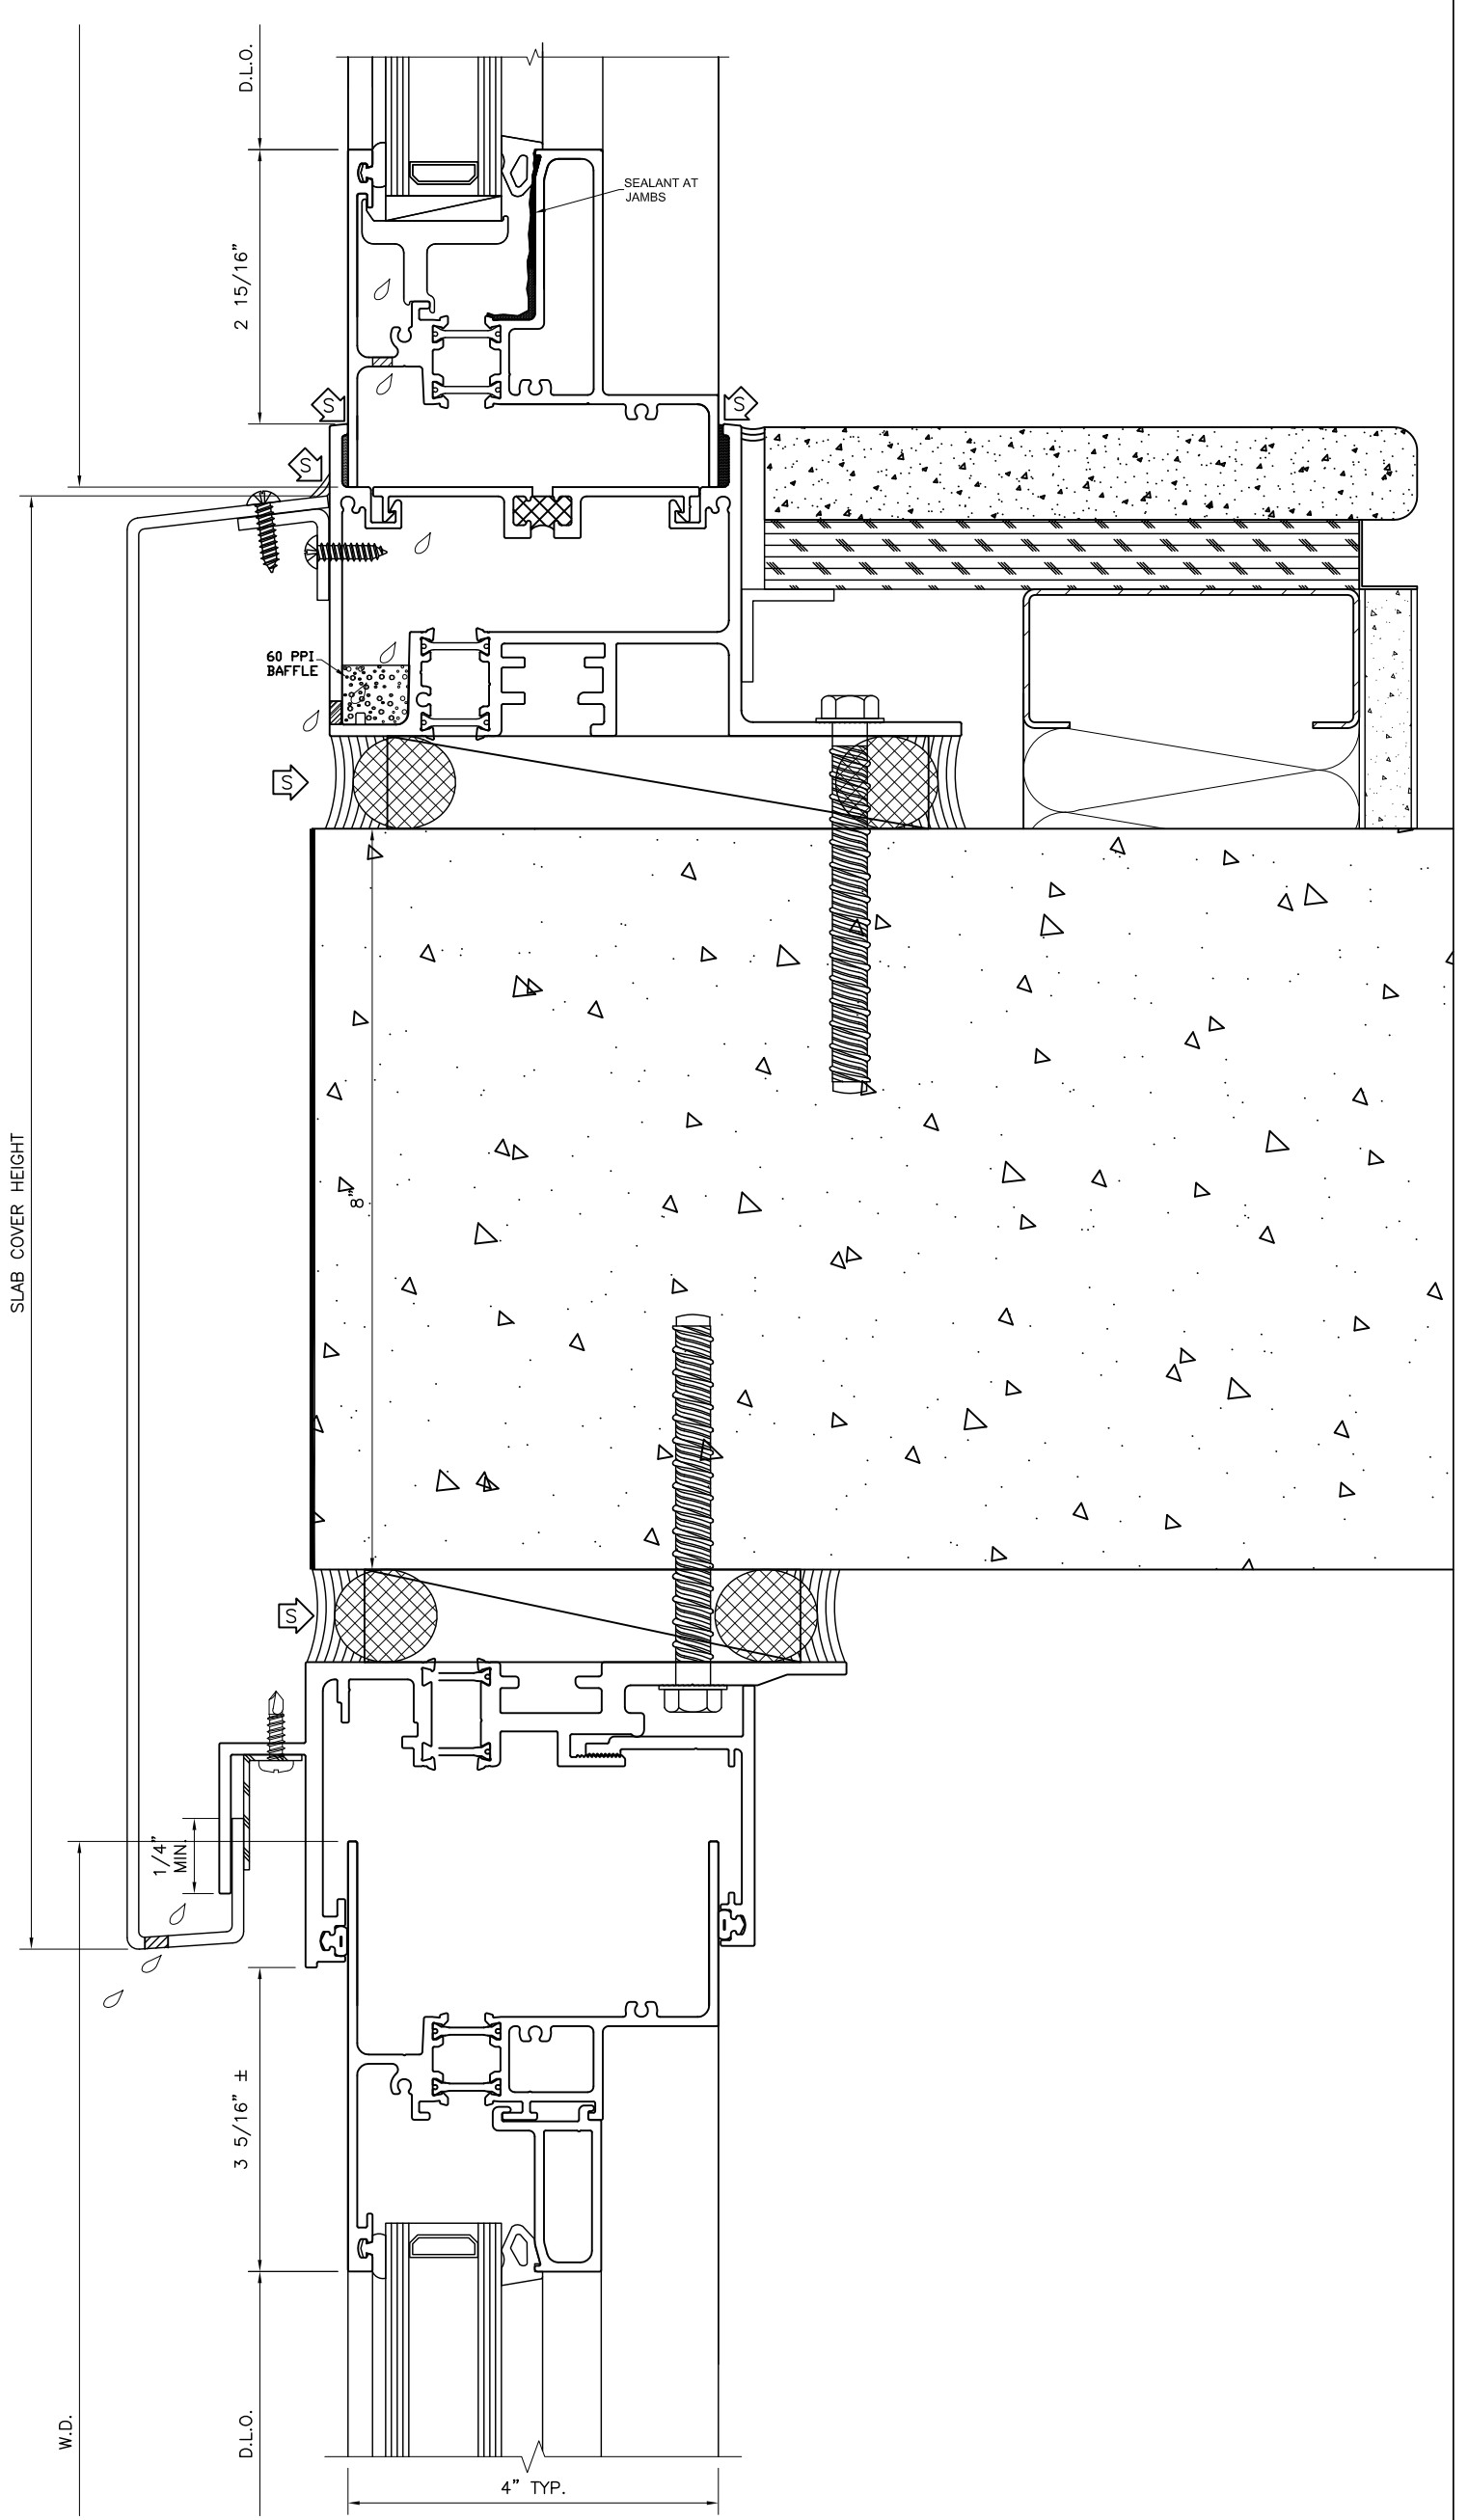

7




220 EAST 138TH ST. BRONX, NEW YORK 10451

PROJECT: -----
 LOCATION: -----
 ARCHITECT: -----
 DWG TITLE: SG504 SECTIONS

NO.	DESCRIPTION	BY	DATE

SCALE: FULL ON 24" X 36" PAPER
 HALF ON 11" X 17" PAPER
 CONTRACT NO.: -----
 SHEET NO.: 4.03

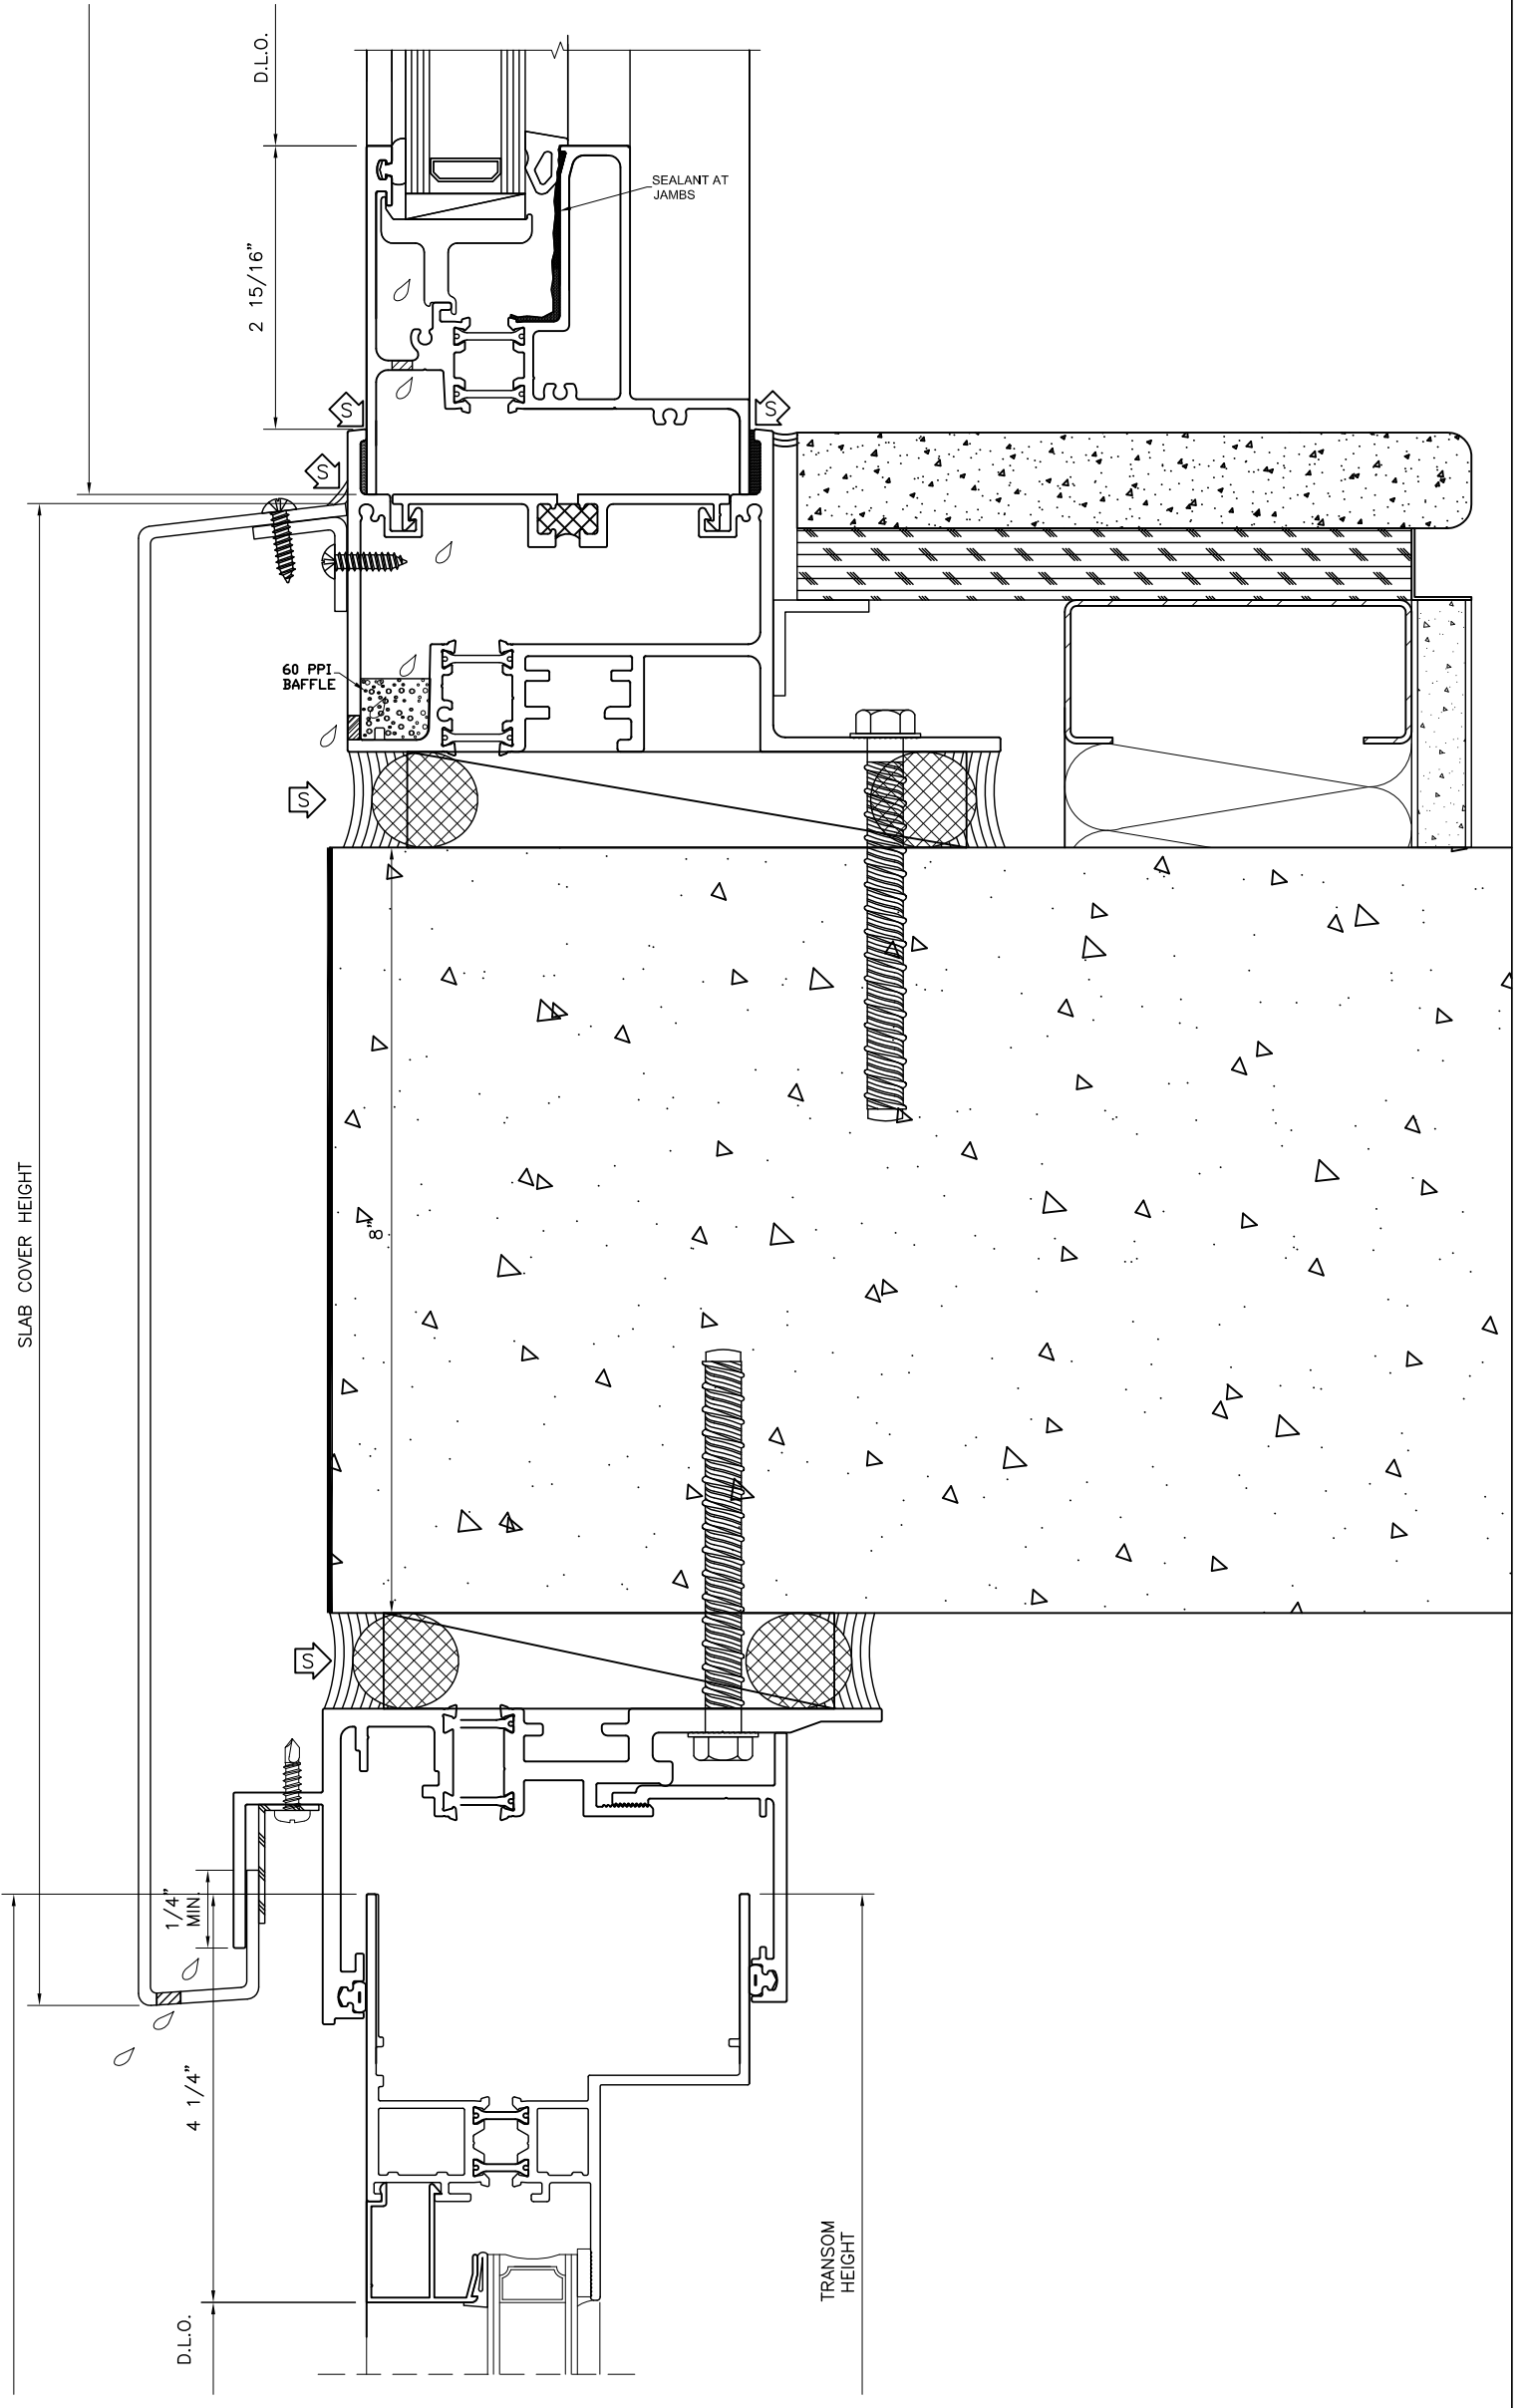


9



PROJECT: -----
 LOCATION: -----
 ARCHITECT: -----
 DWG TITLE: SG504 SECTIONS

NO.	DESCRIPTION	BY	DATE

SCALE: FULL ON 24" X 36" PAPER
 HALF ON 11" X 17" PAPER
 CONTRACT NO.: -----
 SHEET NO.: 4.04

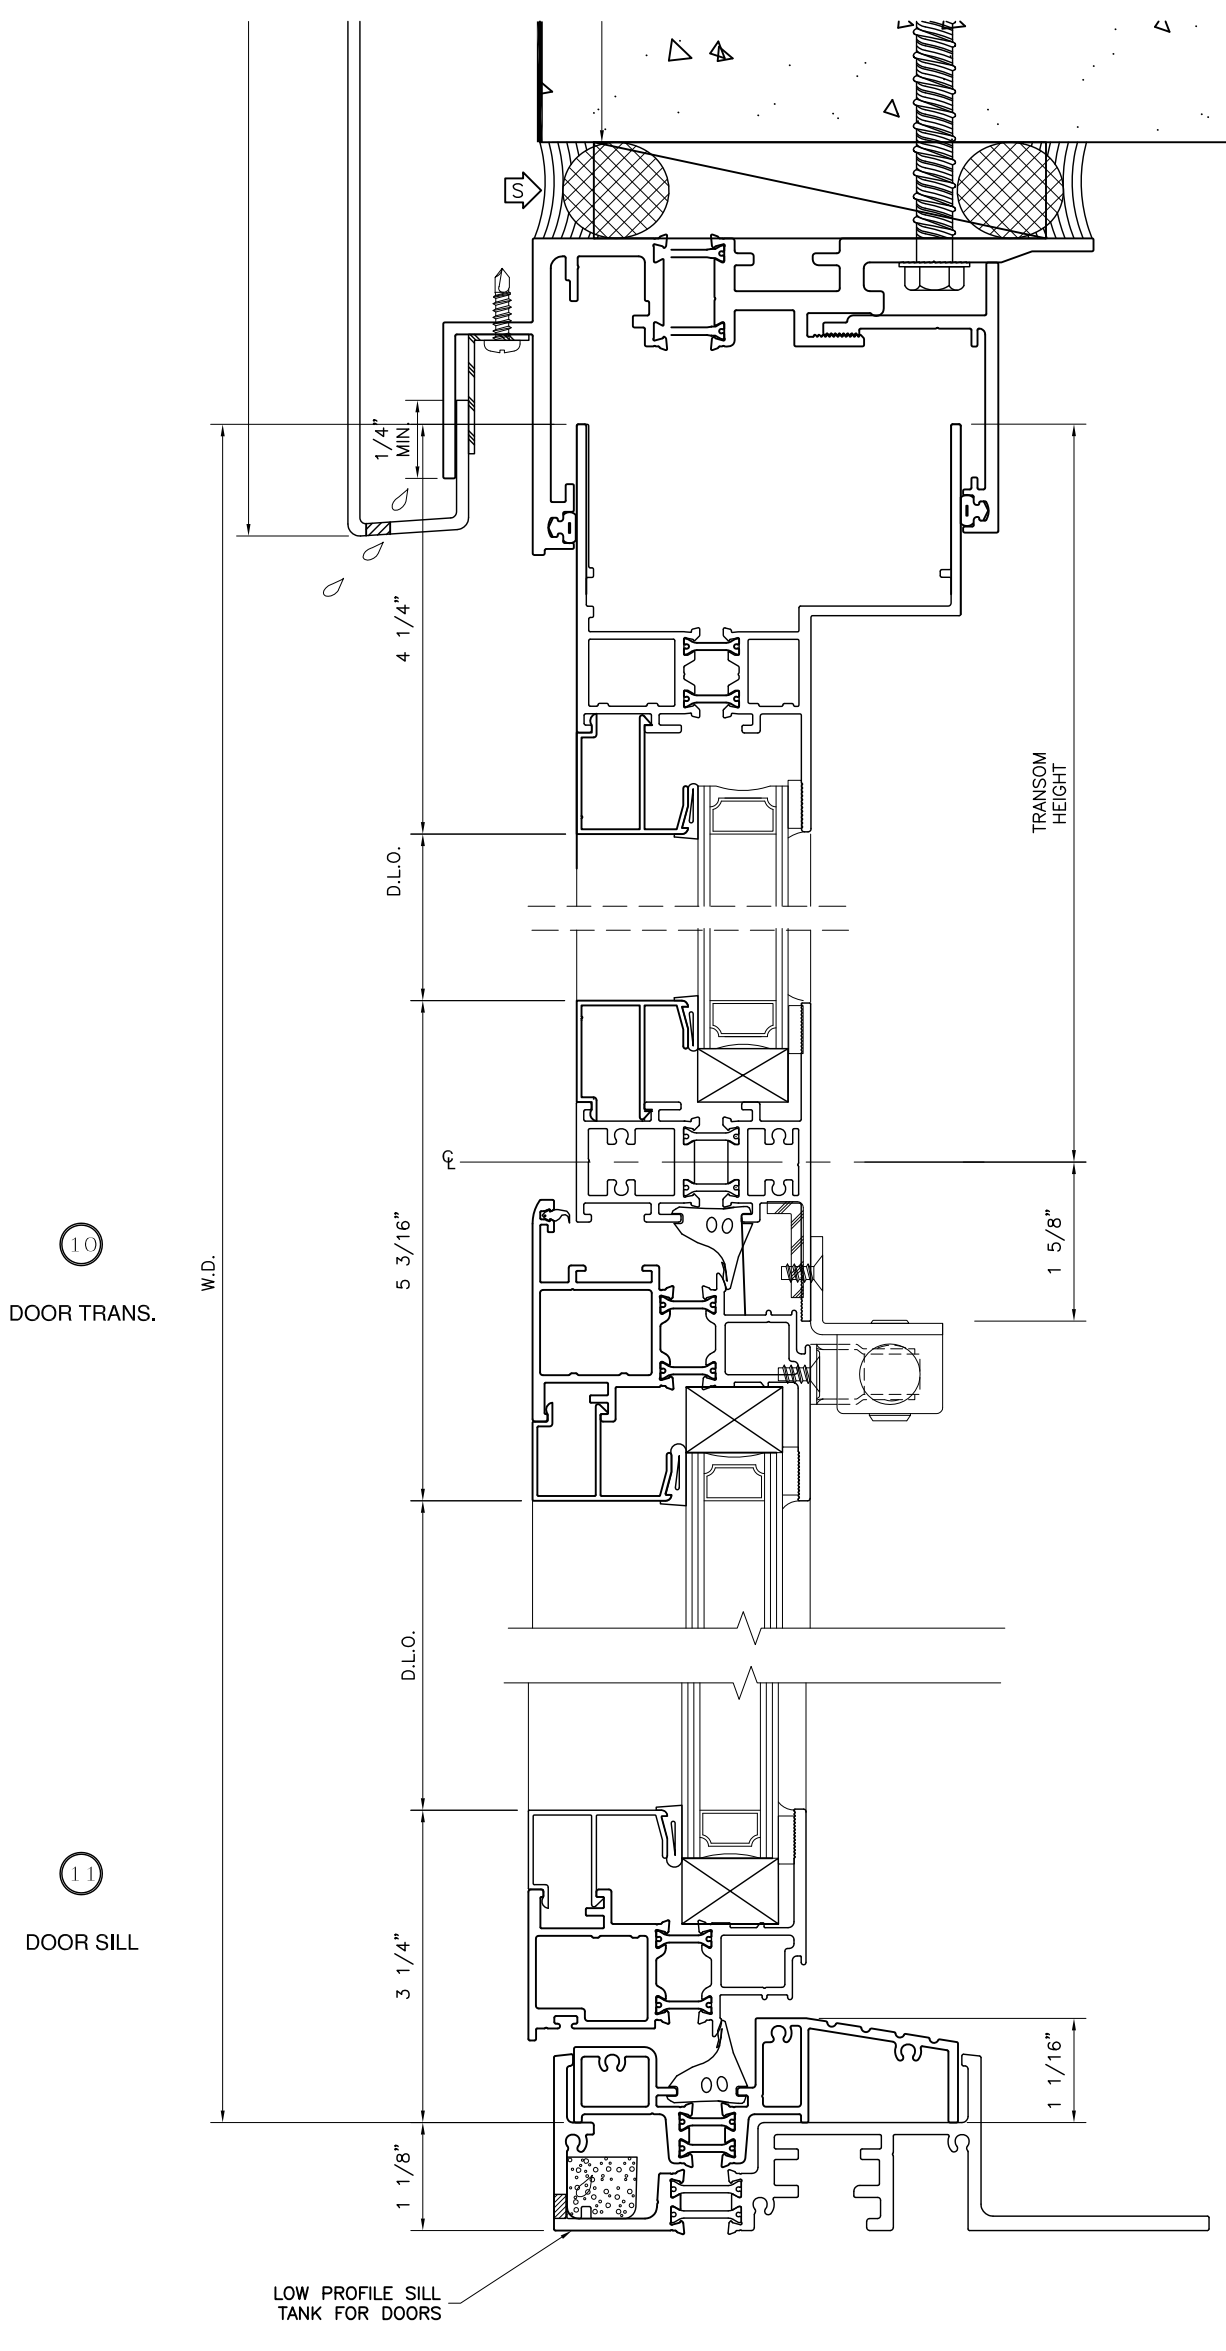

10
DOOR TRANS.

11
DOOR SILL

LOW PROFILE SILL
TANK FOR DOORS




PROJECT: -----
 LOCATION: -----
 ARCHITECT: -----
 DWG TITLE: SG504 SECTIONS

NO.	DESCRIPTION	BY	DATE

SHEET NO.: 4.05
 SCALE: FULL ON 24" X 36" PAPER
 HALF ON 11" X 17" PAPER
 CONTRACT NO.: -----
 DRAWN BY: -----
 DATE: -----

12

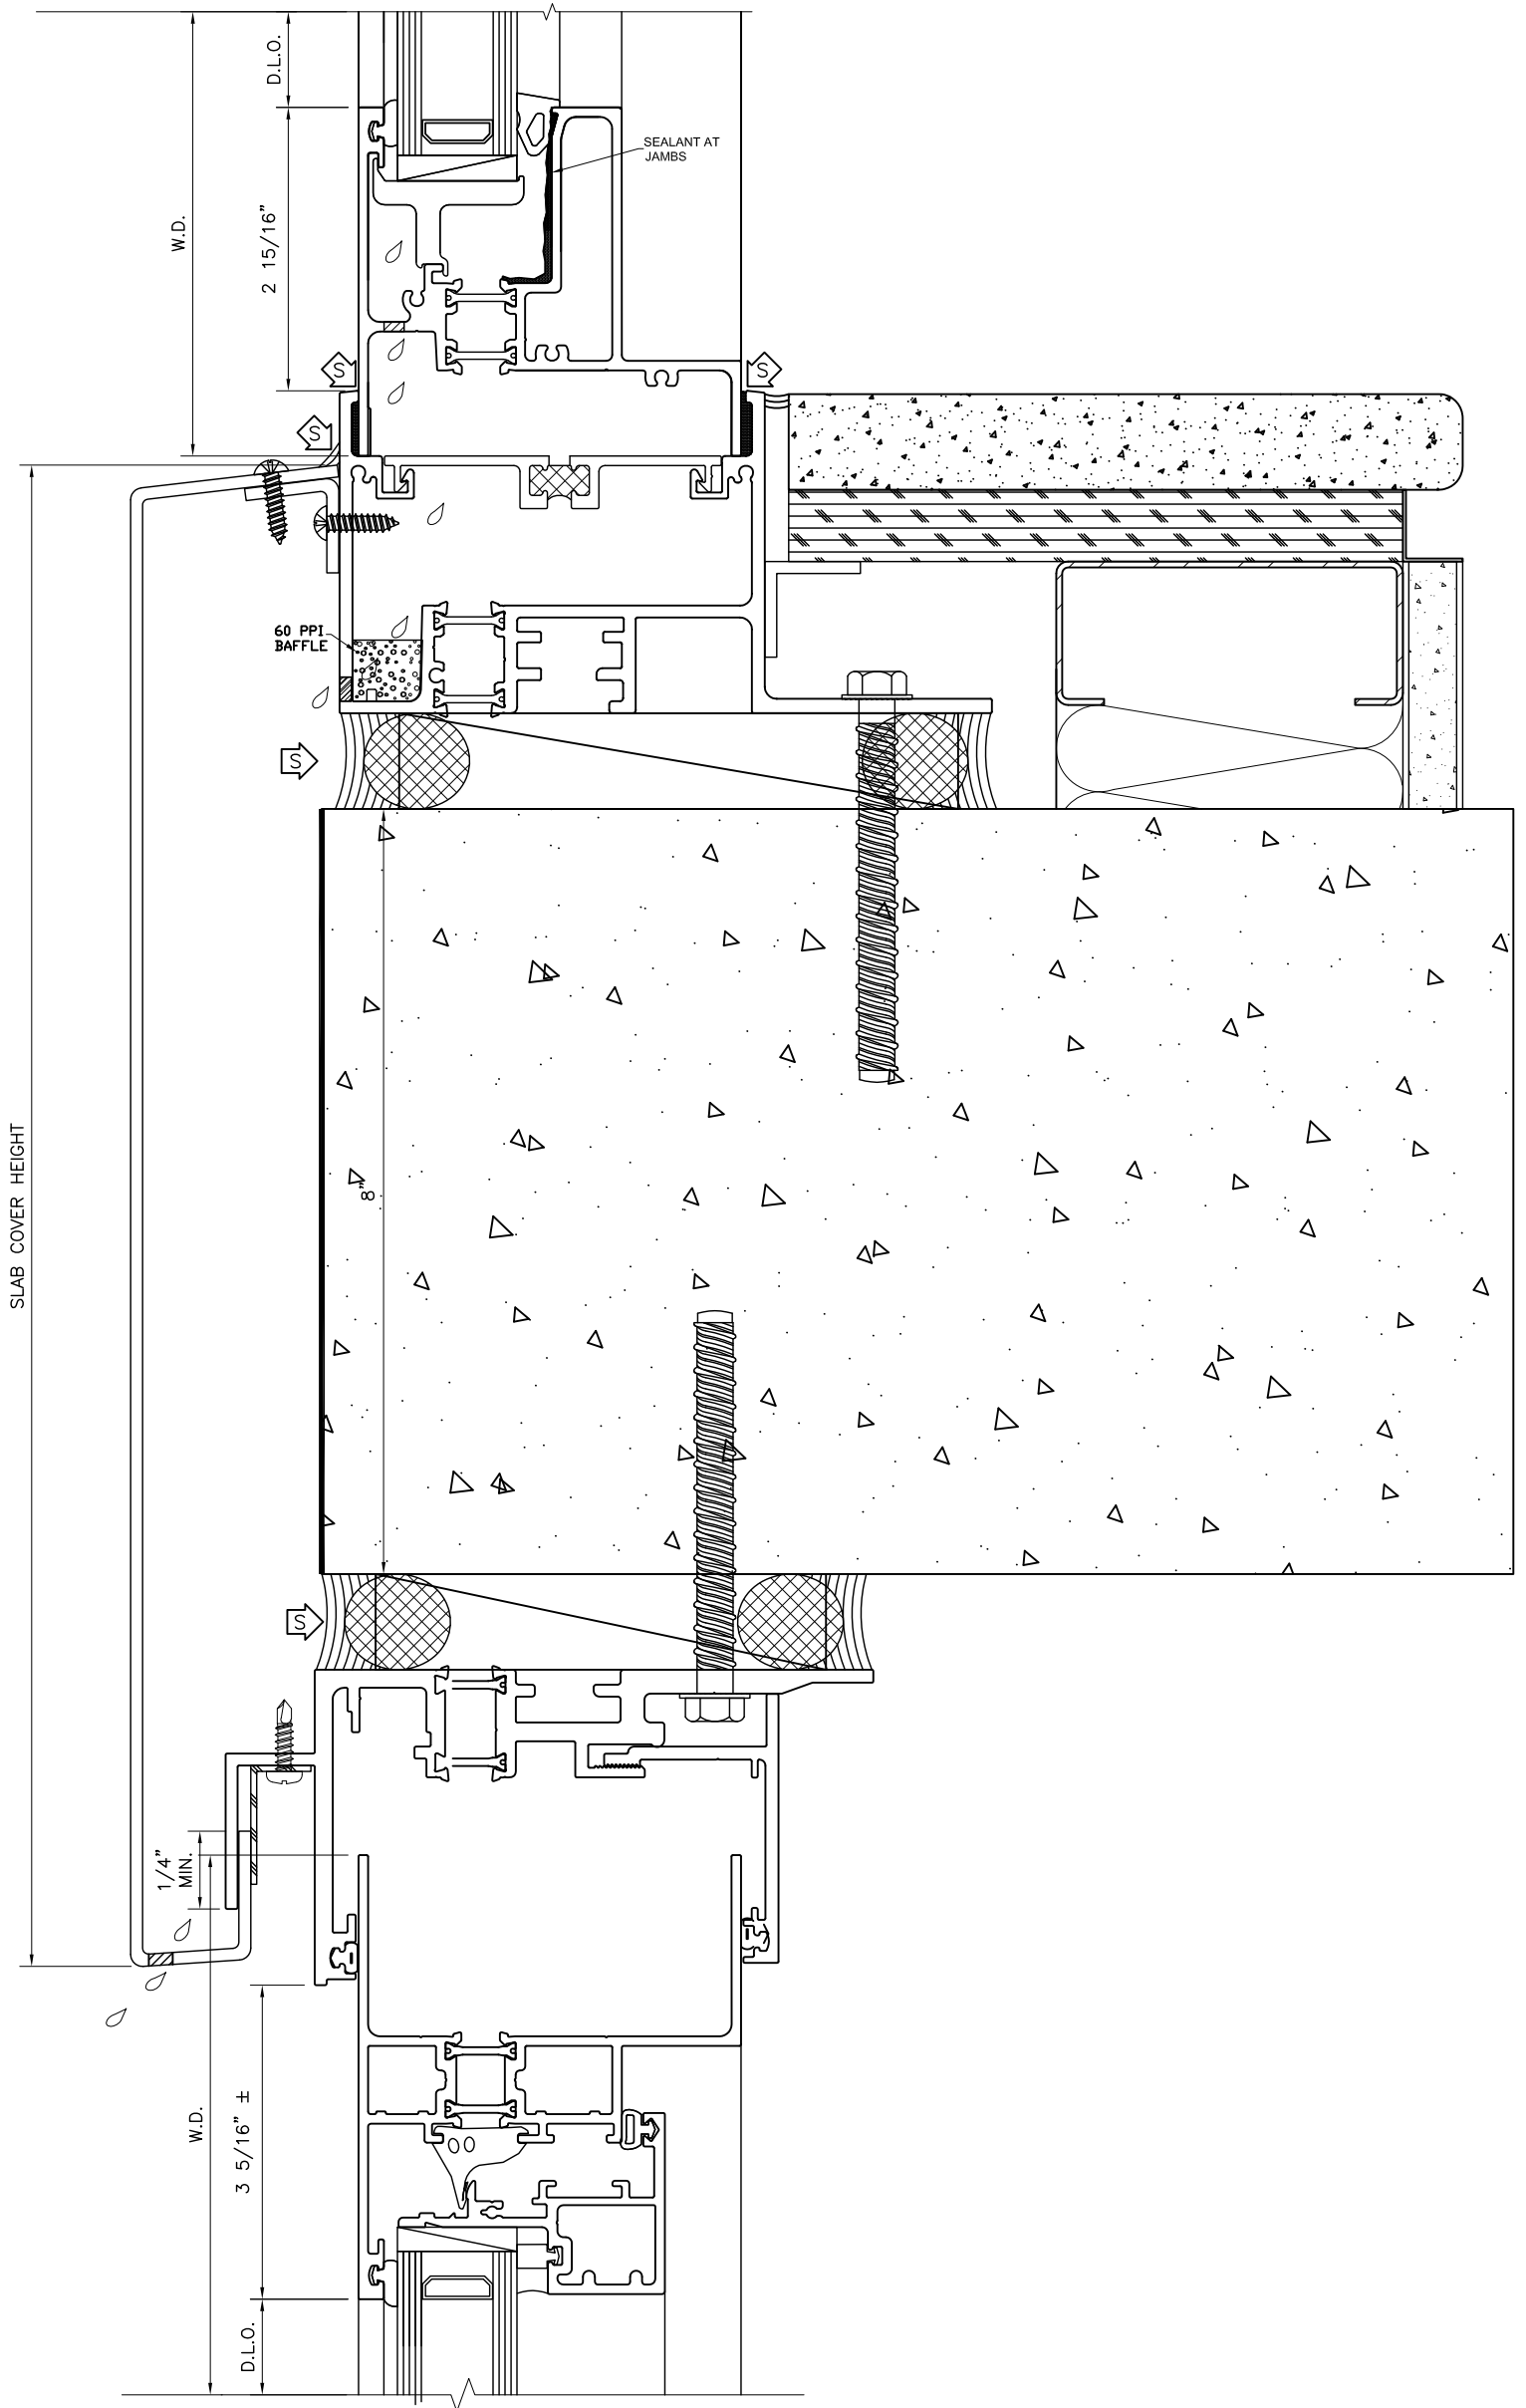


220 EAST 138TH ST. BRONX, NEW YORK 10451


PROJECT:	---
LOCATION:	---
ARCHITECT:	---
DWG TITLE:	SG504 SECTIONS

NO.	DESCRIPTION	BY	DATE

SCALE:	FULL ON 24" X 36" PAPER HALF ON 11" X 17" PAPER
CONTRACT NO.:	---
SHEET NO.:	4.06

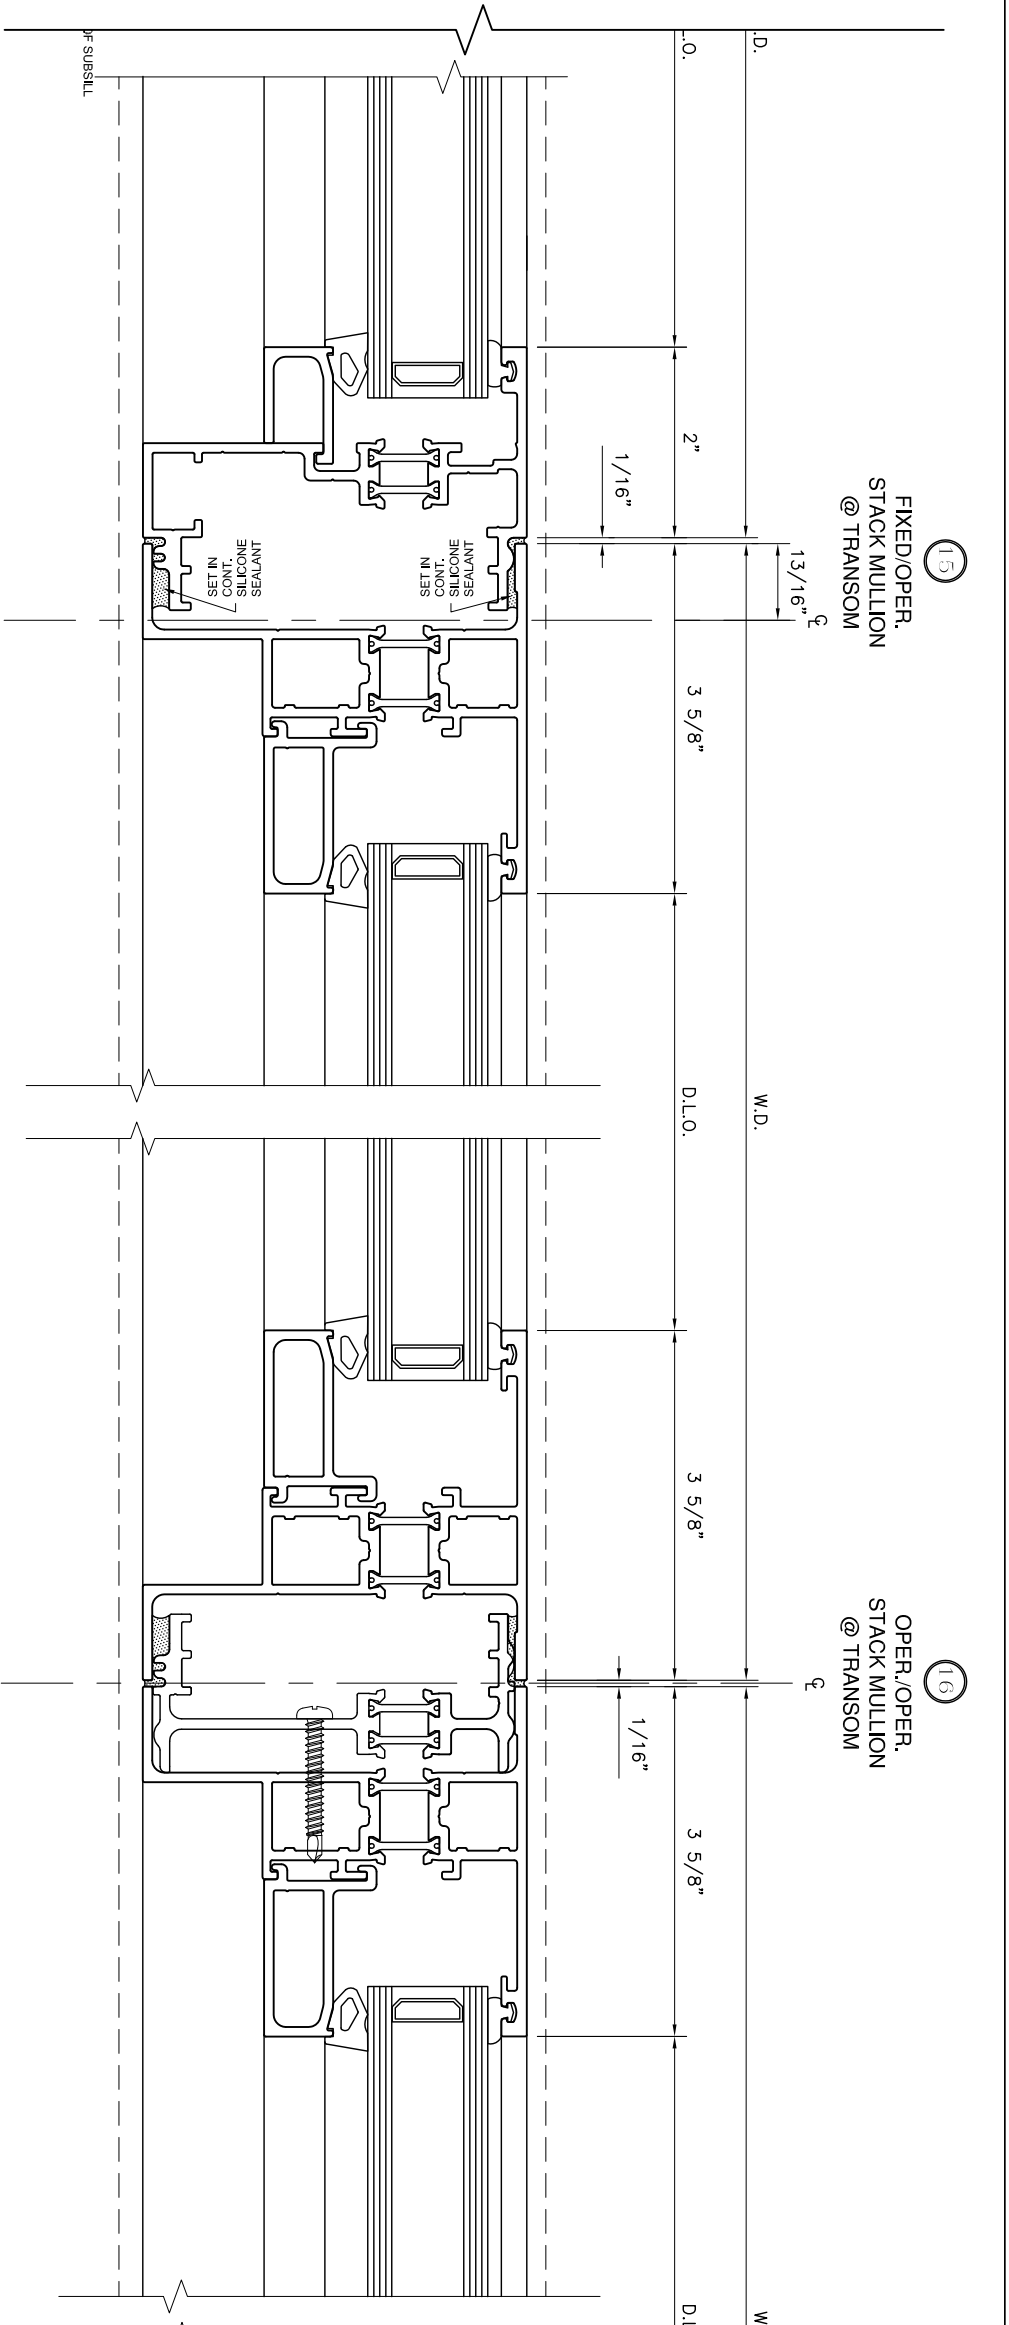

NO.	DESCRIPTION	BY	DATE

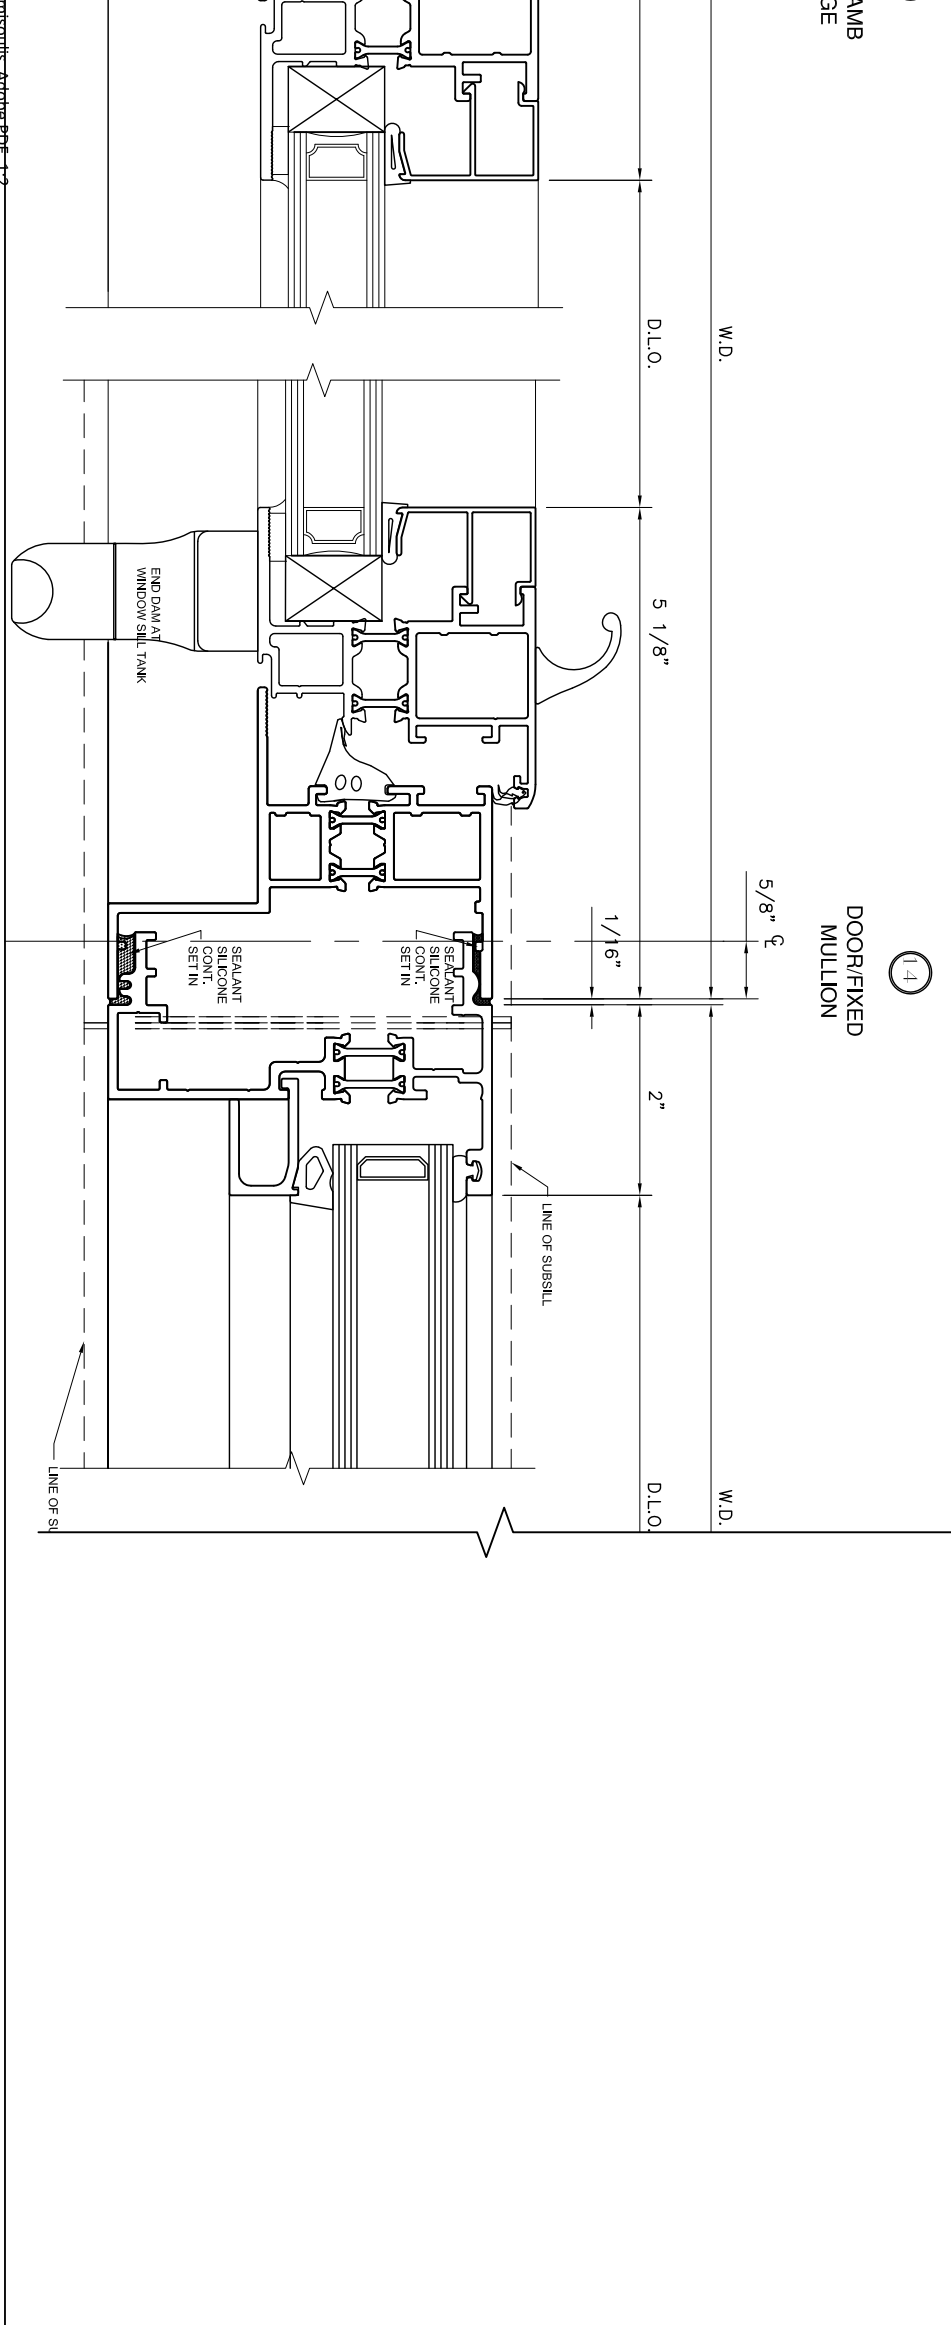



PROJECT:	LOCATION:	ARCHITECT:	DWG TITLE:
			SG504 SECTIONS



 220 EAST 138TH ST. BRONX, NEW YORK 10451

SK 953
 SECTION 1500 DOOR.dwg, 4:07, 11/6/2012 4:30:38 PM, mitsoukis, Adobe PDF, 12

SCALE: FULL ON 24" X 36" PAPER
 HALF ON 11" X 17" PAPER
 CONTRACT NO.:
 SHEET NO.: 4.07

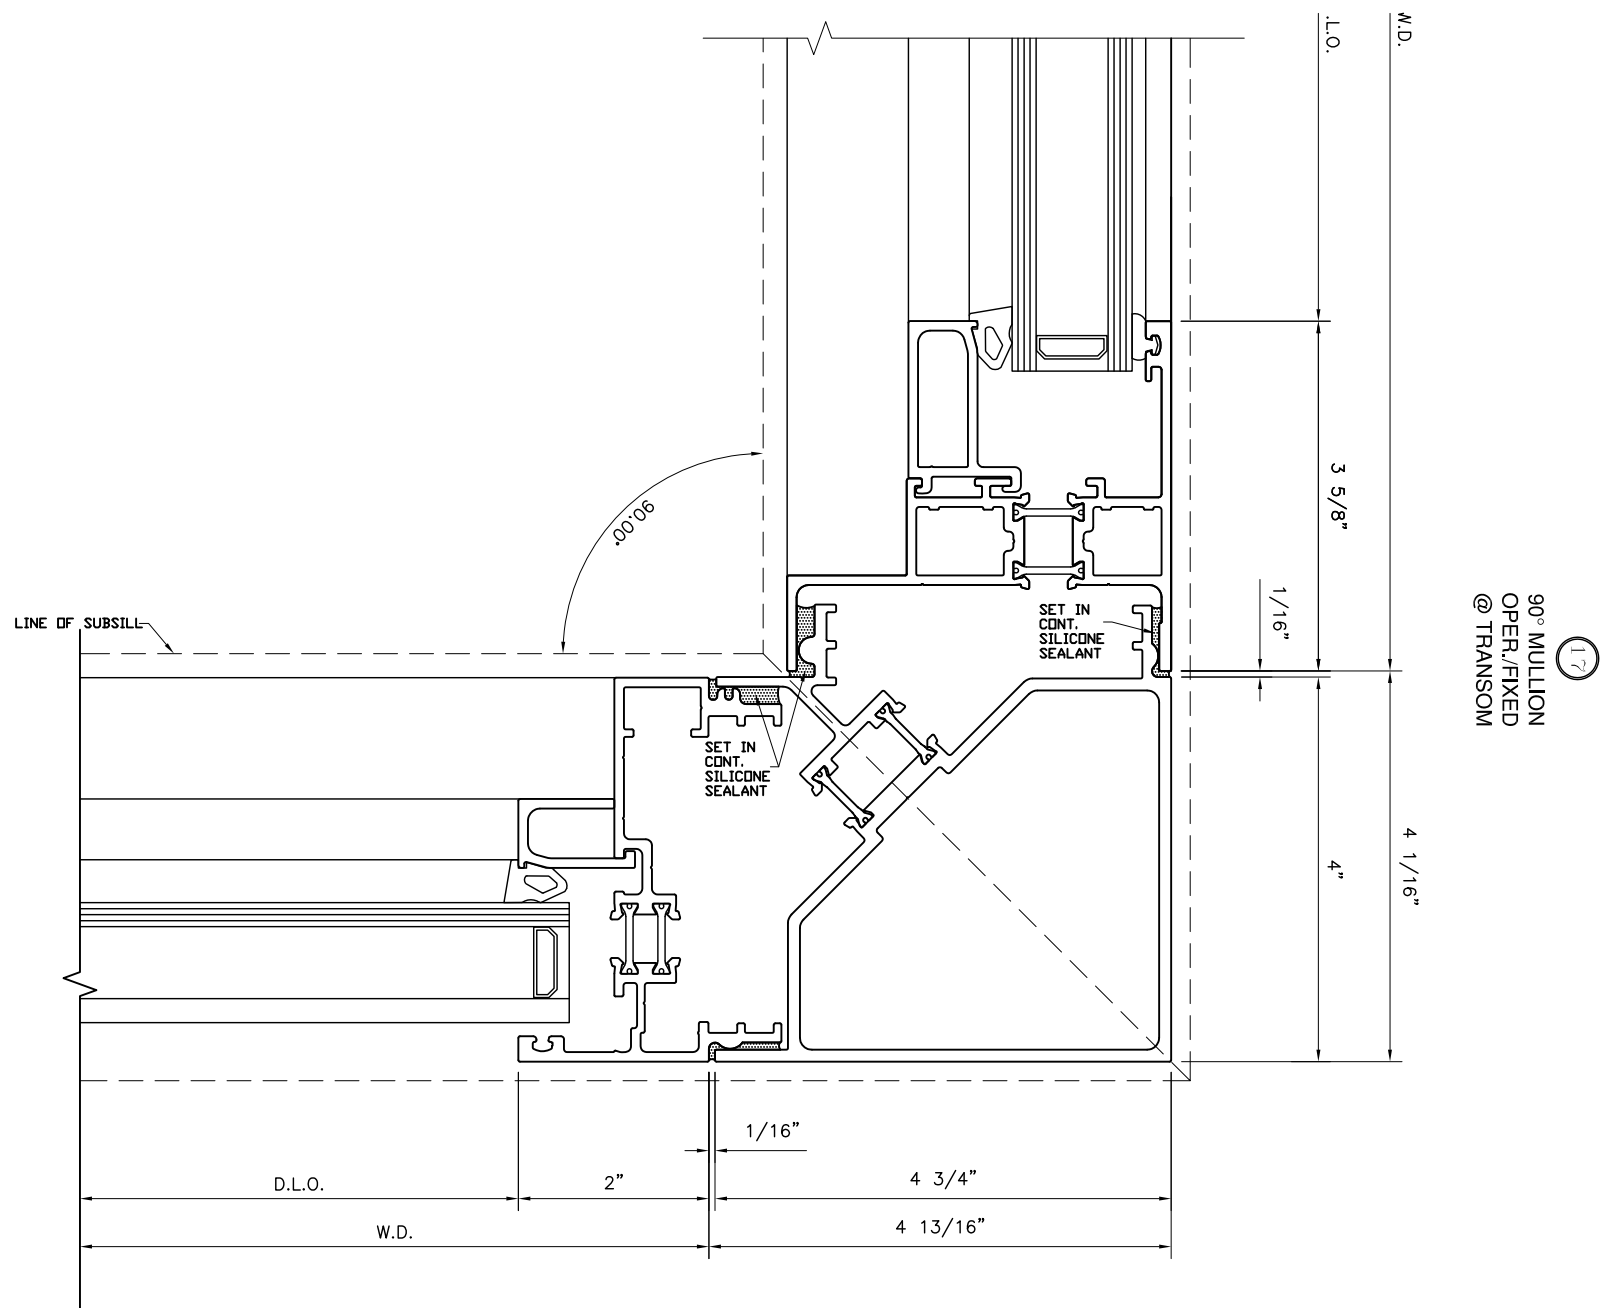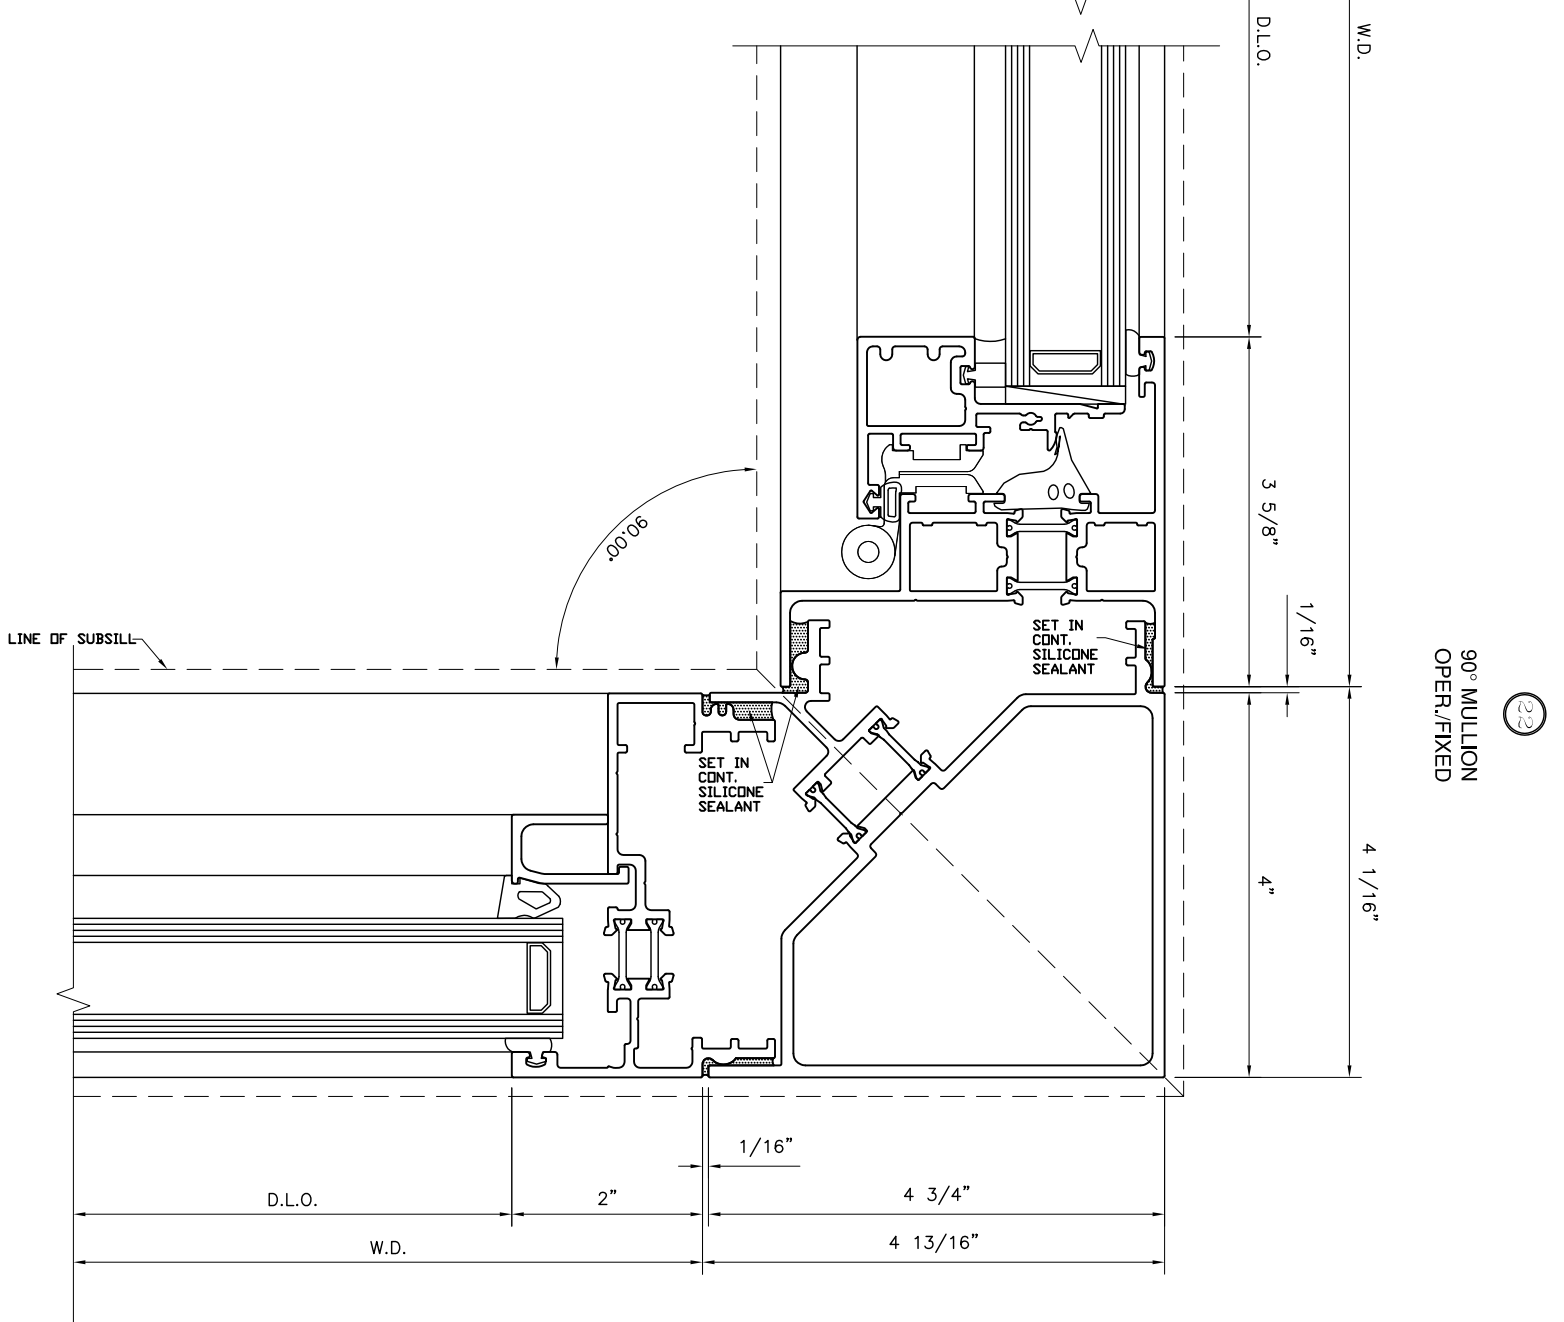


PROJECT:	---
LOCATION:	---
ARCHITECT:	---
DWG TITLE:	SG504 SECTIONS

NO.	DESCRIPTION	BY	DATE

SCALE:	FULL ON 24" X 36" PAPER HALF ON 11" X 17" PAPER
CONTRACT NO.:	---
SHEET NO.:	4.08


21
 OPER. HANDLE/OPER. HANDLE
 STACK MULLION

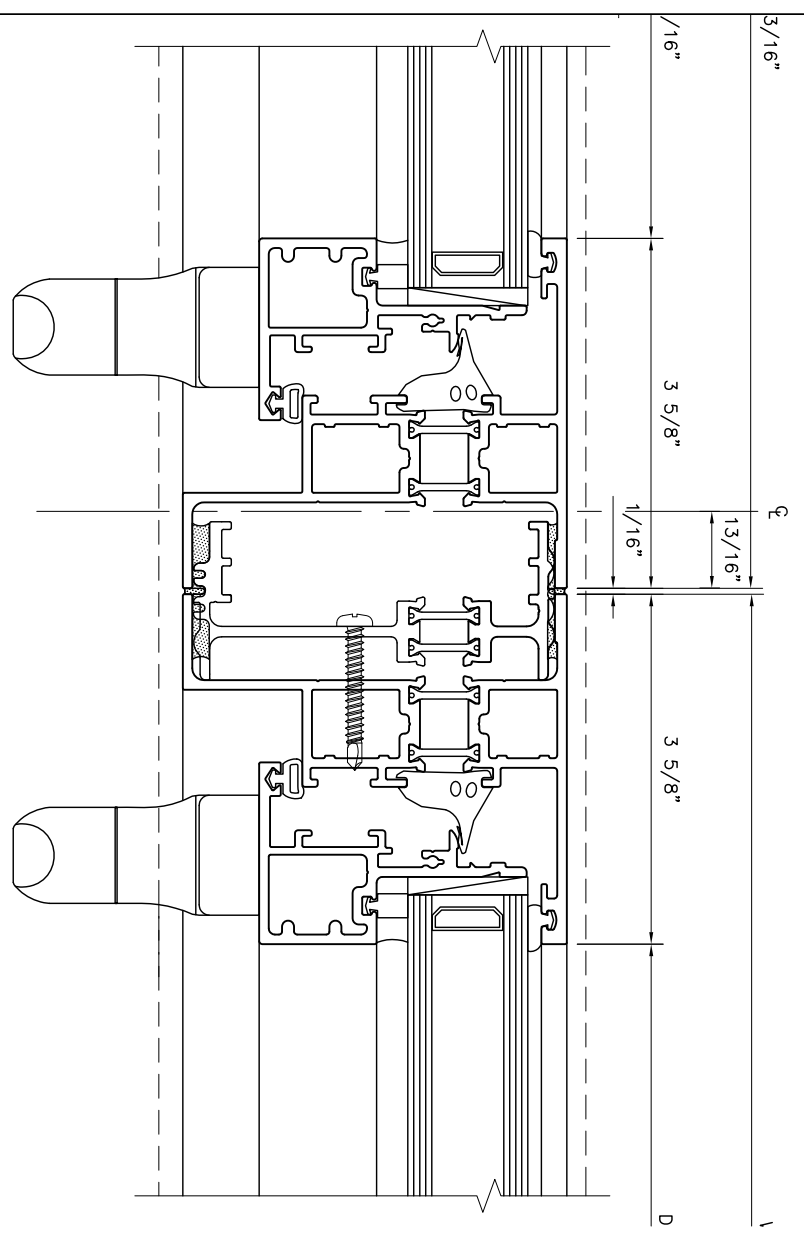

18
 DOOR TRANS.
 JAMB

19
 DOOR TRANS./FIXED
 STACK MULLION


20
 FIXED/OPER.
 HINGE
 STACK MULLION

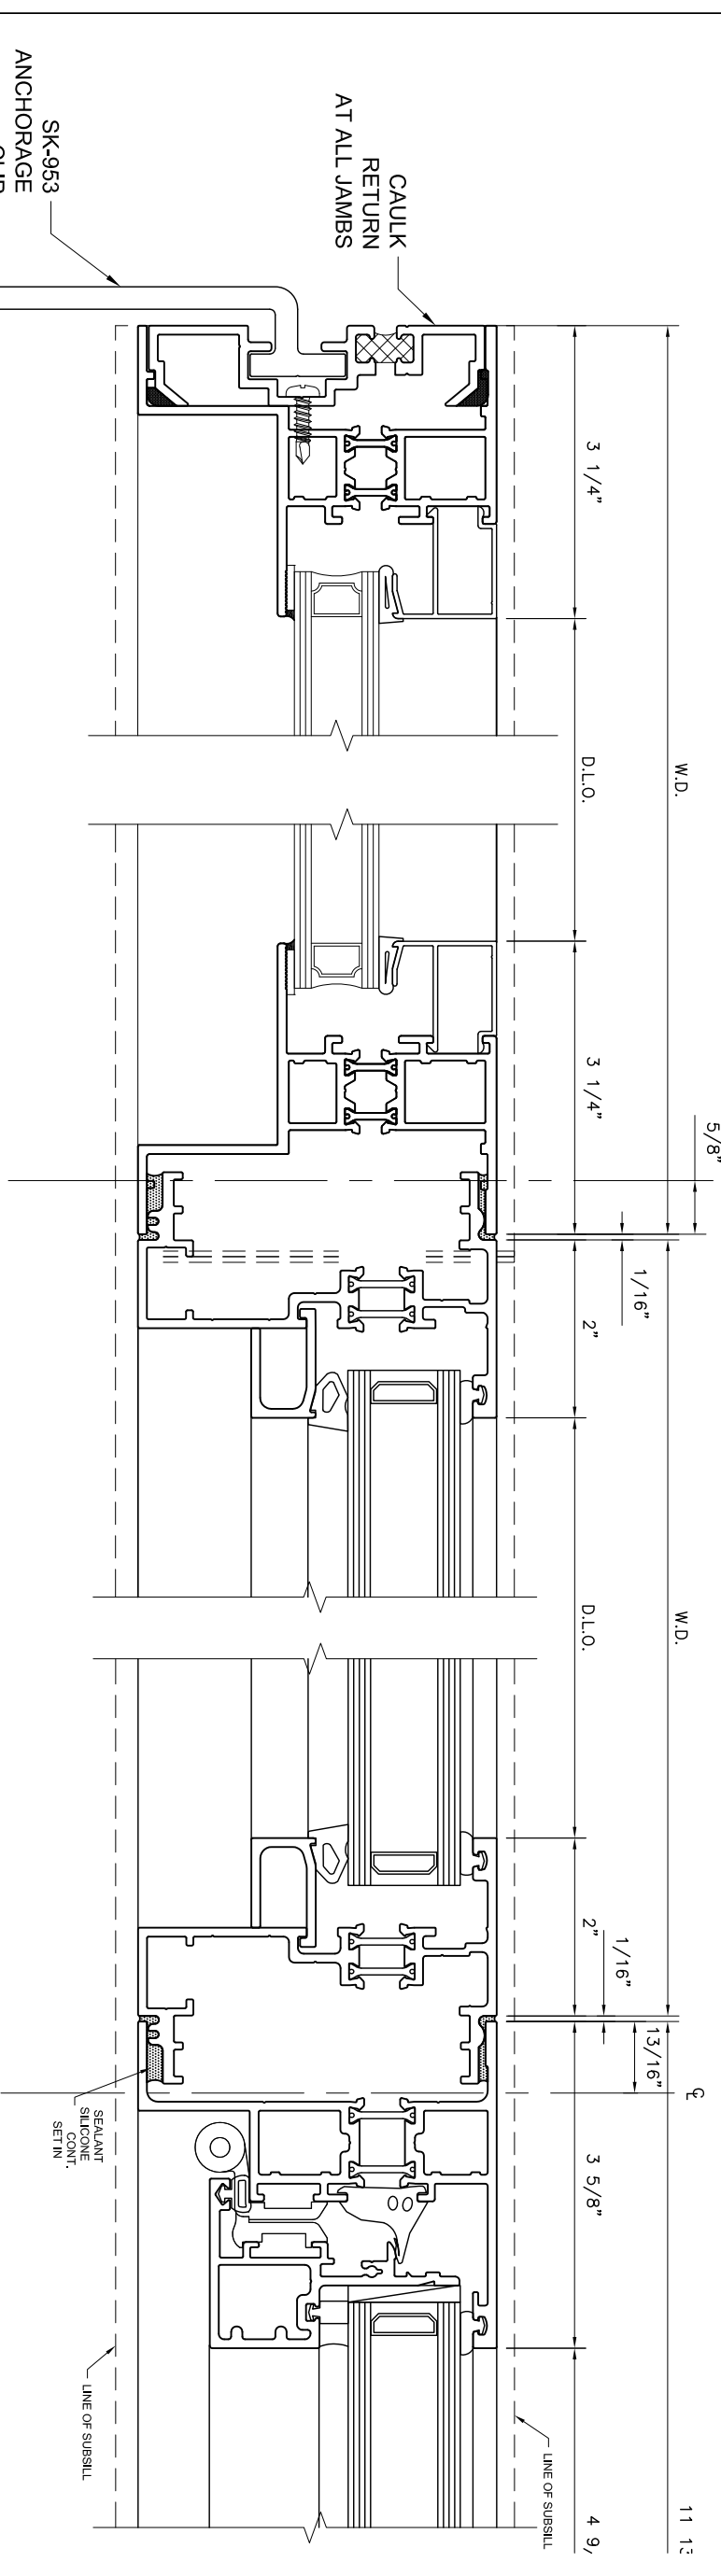

NO.	DESCRIPTION	BY	DATE

PROJECT: -----
 LOCATION: -----
 ARCHITECT: -----
 DWG TITLE: SG504 SECTIONS



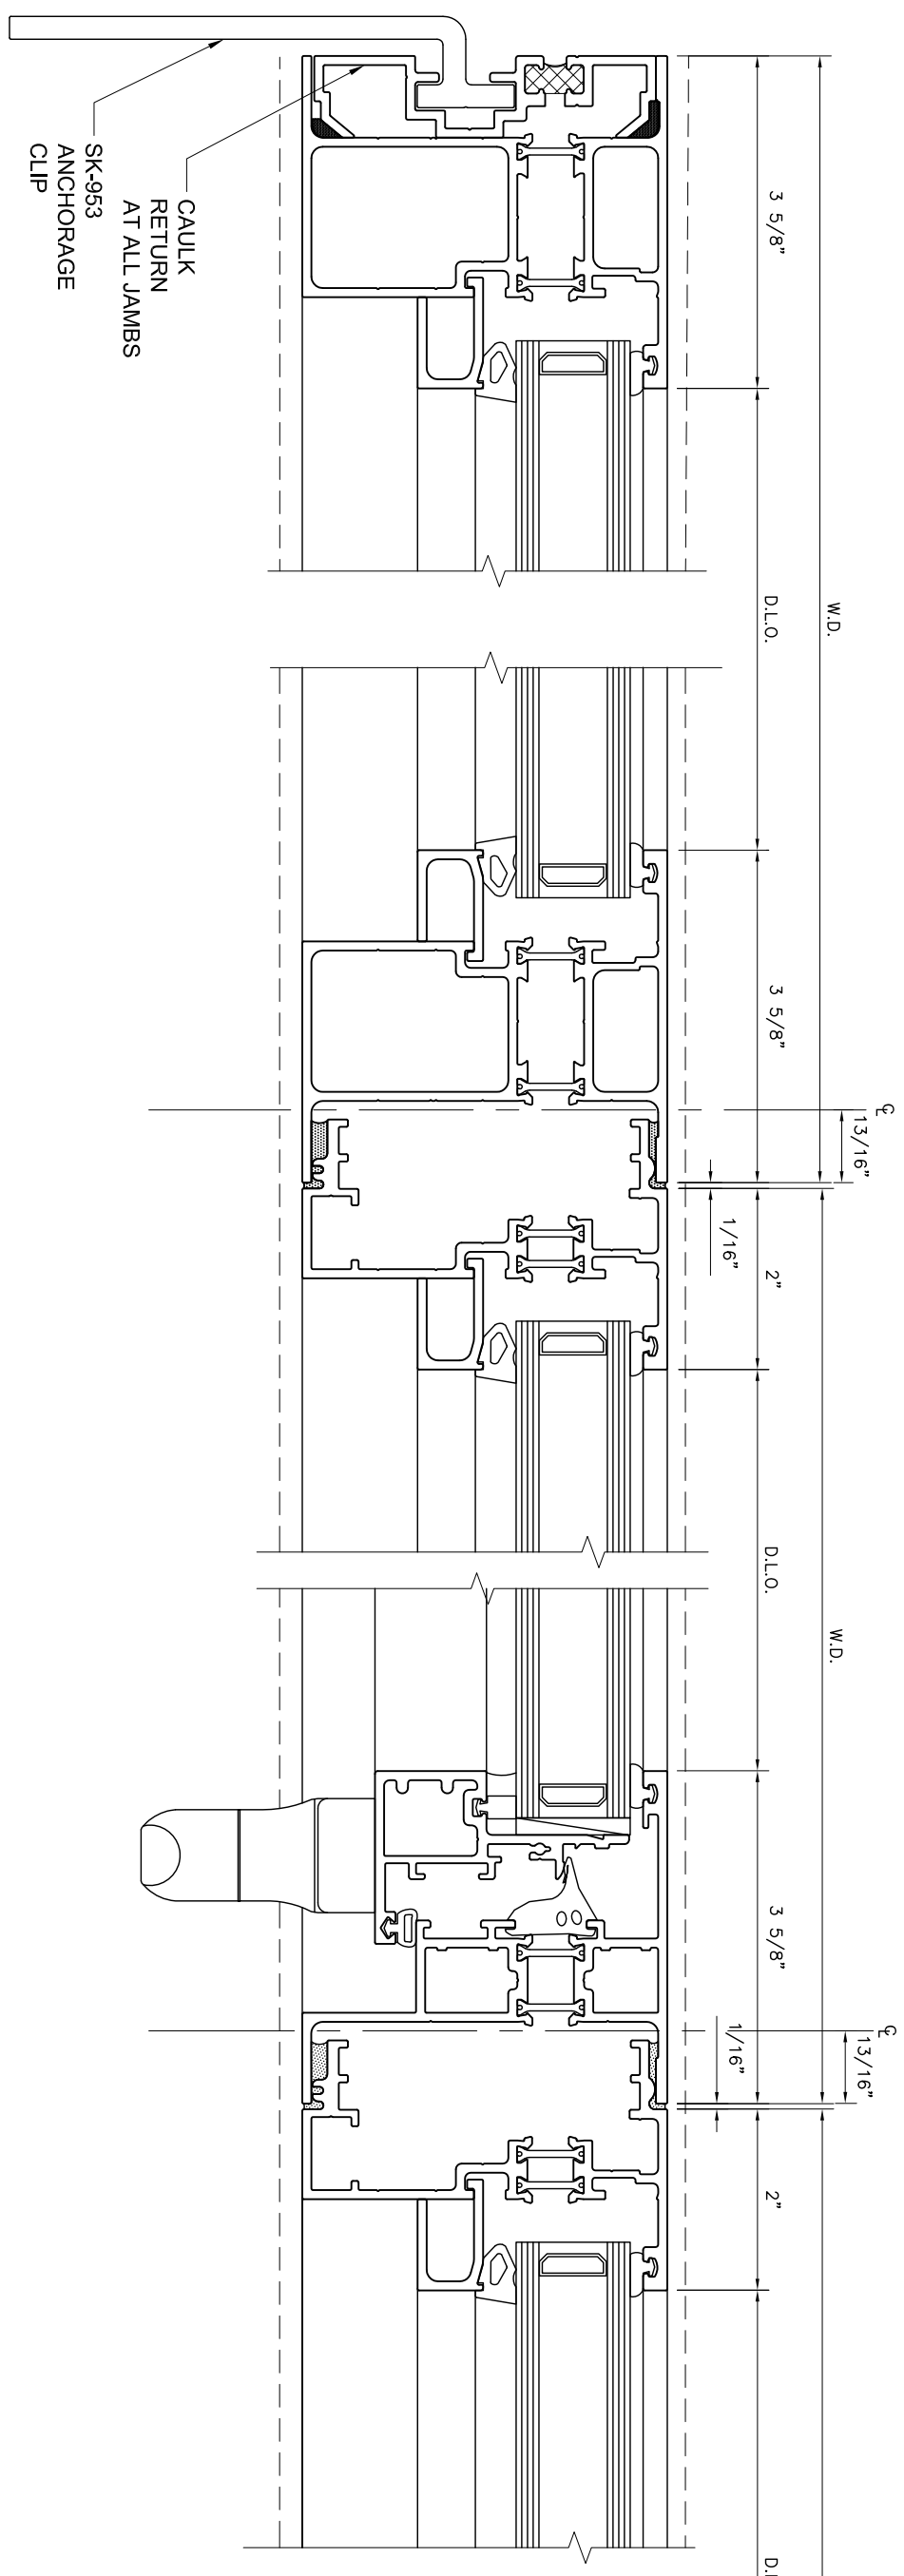

23
FIXED JAMB

24
FIXED/FIXED
STACK MULLION


25
OPER. HANDLE/FIXED
STACK MULLION

NO.	DESCRIPTION	BY	DATE

PROJECT:	-----
LOCATION:	-----
ARCHITECT:	-----
DWG TITLE:	SG504 SECTIONS

220 EAST 138TH ST. BRONX, NEW YORK 10451

SCALE:	FULL ON 24" X 36" PAPER HALF ON 11" X 17" PAPER
CONTRACT NO.:	-----
SHEET NO.:	4.10

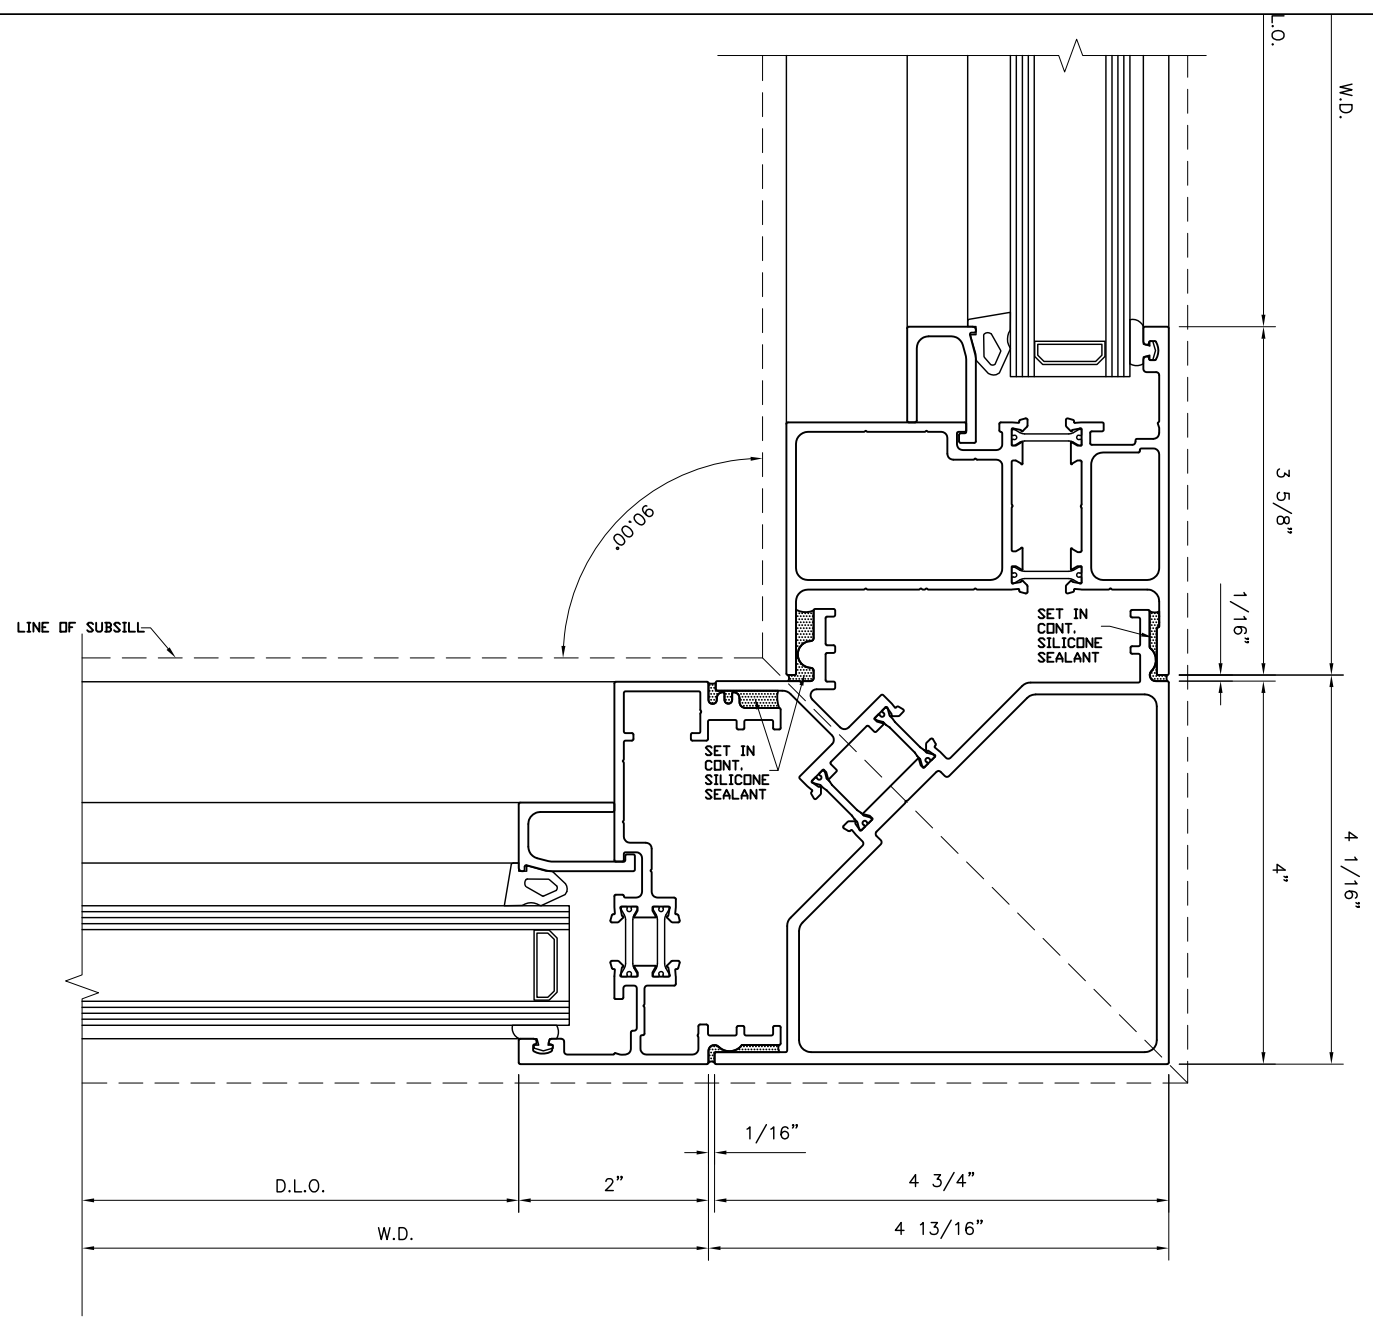

90° MULLION
FIXED/FIXED

26



PROJECT: -----
 LOCATION: -----
 ARCHITECT: -----
 DWG TITLE: SG504 SECTIONS

NO.	DESCRIPTION	BY	DATE

SCALE: FULL ON 24" X 36" PAPER
 HALF ON 11" X 17" PAPER
 CONTRACT NO. -----
 SHEET NO. 4.11